




2 SIDE EXTERIOR ELEVATION (WEST)
SCALE: 1/4"=1'-0"



1 FRONT EXTERIOR ELEVATION (NORTH @ MADISON AVENUE)
SCALE: 1/4"=1'-0"

FACADE MATERIALS		
MATERIAL	MANUFACTURER	FINISH
1 CLAP BOARD SIDING: 5" EXPOSURE	CEDAR OR HARDIE PLANK	PAINTED - BLUE GREY
2 STONE VENEER	STONEYARD.COM	"OYSTER BAY MOSAIC" BLEND
3 STONE CAP		TO MATCH STONE VENEER
4 WOOD SPANDREL PANEL	MARINE GRADE PLYWOOD	PAINTED
5 ASPHALT SHINGLE ROOF		CHARCOAL GREY
6 WOOD W/ VINYL OR ALUM. CLAD WINDOWS/DOORS	PELLA, MARVIN OR EQUAL	WHITE

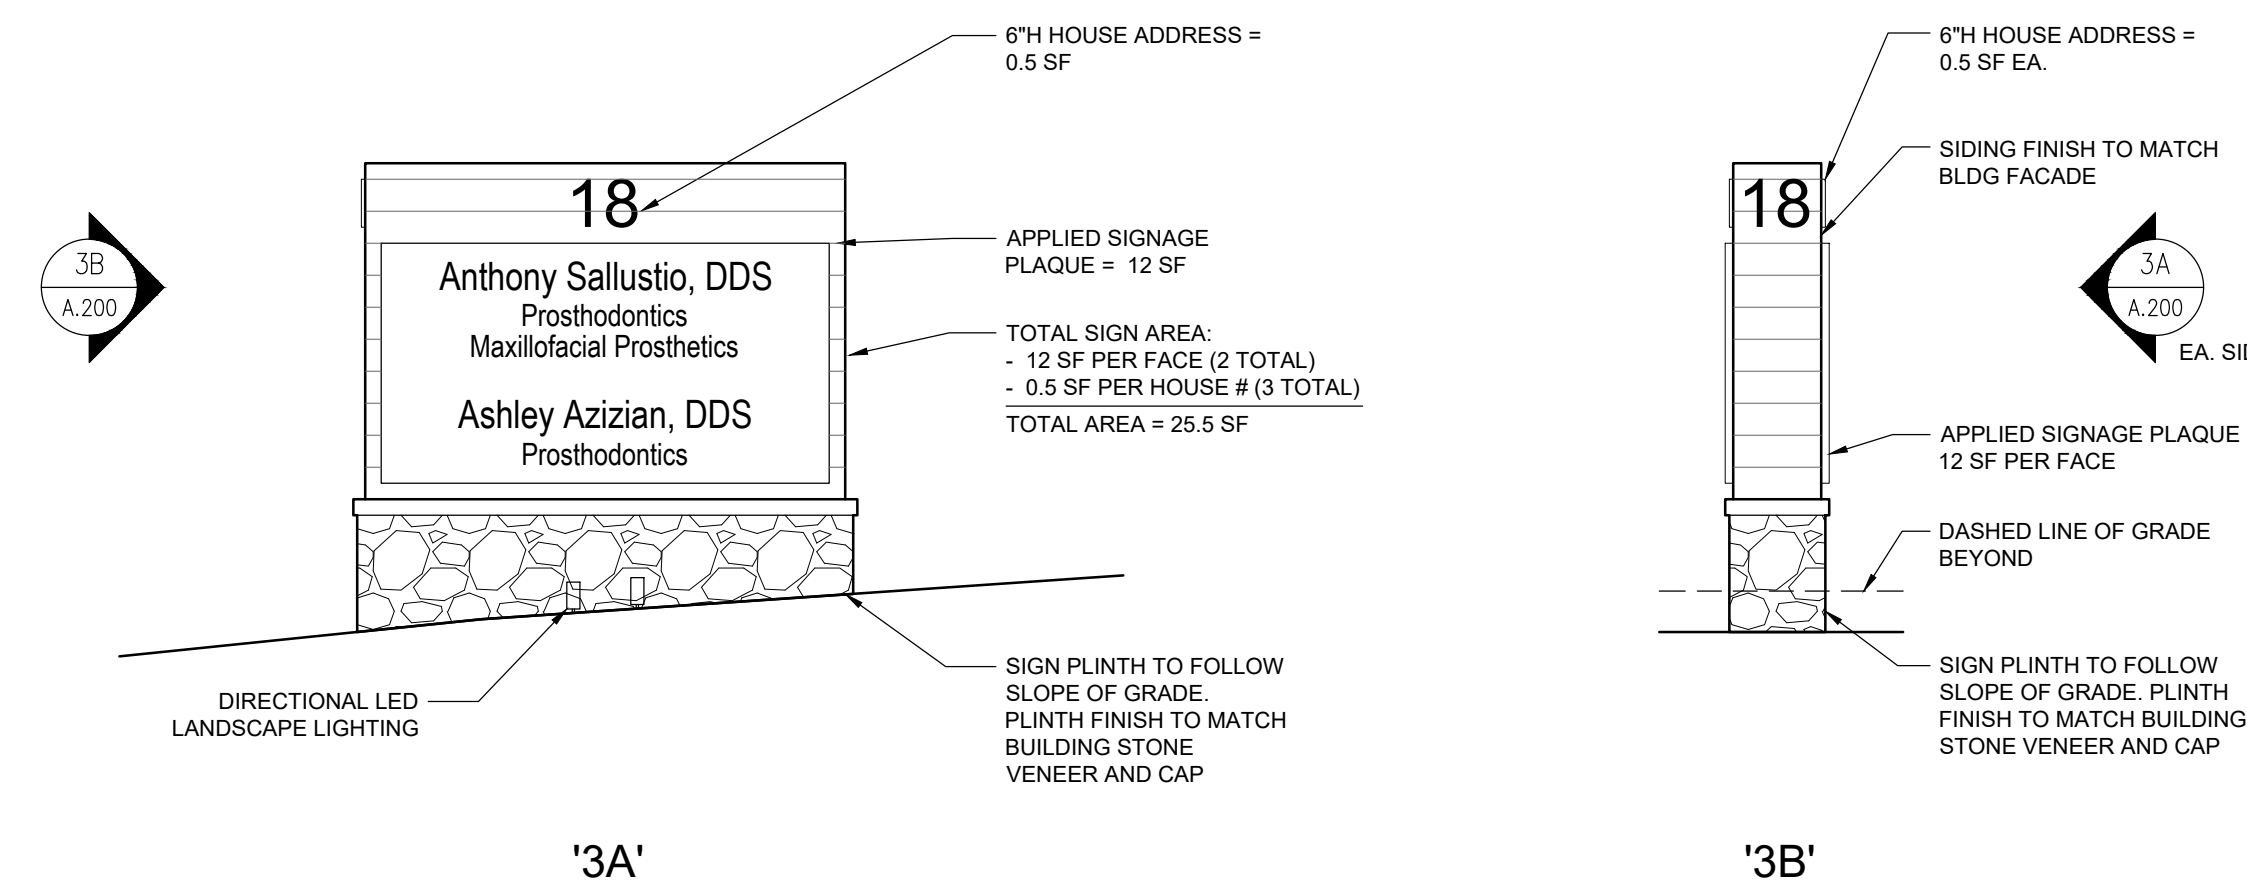

3 FREESTANDING YARD SIGN ELEVATIONS
SCALE: 1/2"=1'-0"

11 - 23 - 2021
10 - 25 - 2021
09 - 24 - 2021
06 - 30 - 2021
06 - 14 - 2021
05 - 26 - 2021

ZONING FACADE REVISIONS
ZONING DISTRIBUTION
ZONING RESUBMITTAL
ZONING SUBMITTAL
REVISED DESIGN
CONCEPTUAL DESIGN

Derk Garlick
Architects, LLC
NJ LIC # 15573
NY LIC # 030305

720 Monroe Street E-514
Hoboken, NJ 07030
201-330-8182 | derk@derkg.com | derkg.com

DWG Number:

PROJECT:
**DR. AZIZIAN - DENTAL OFFICE
18 MADISON AVE.
MADISON, NJ**

DRAWING:

EXTERIOR ELEVATIONS

Scale & Signature:

DATE: 4/21/2021
PROJECT: DR. AZIZIAN
DRAWN BY:
SCALE: AS NOTED
DWG No:
A.200
GRADING: A.200_DG_SK

SEE SITE PLAN FOR SIGN LOCATION
SIGNAGE PACKAGE TO BE SUBMITTED BY SIGNAGE VENDOR