
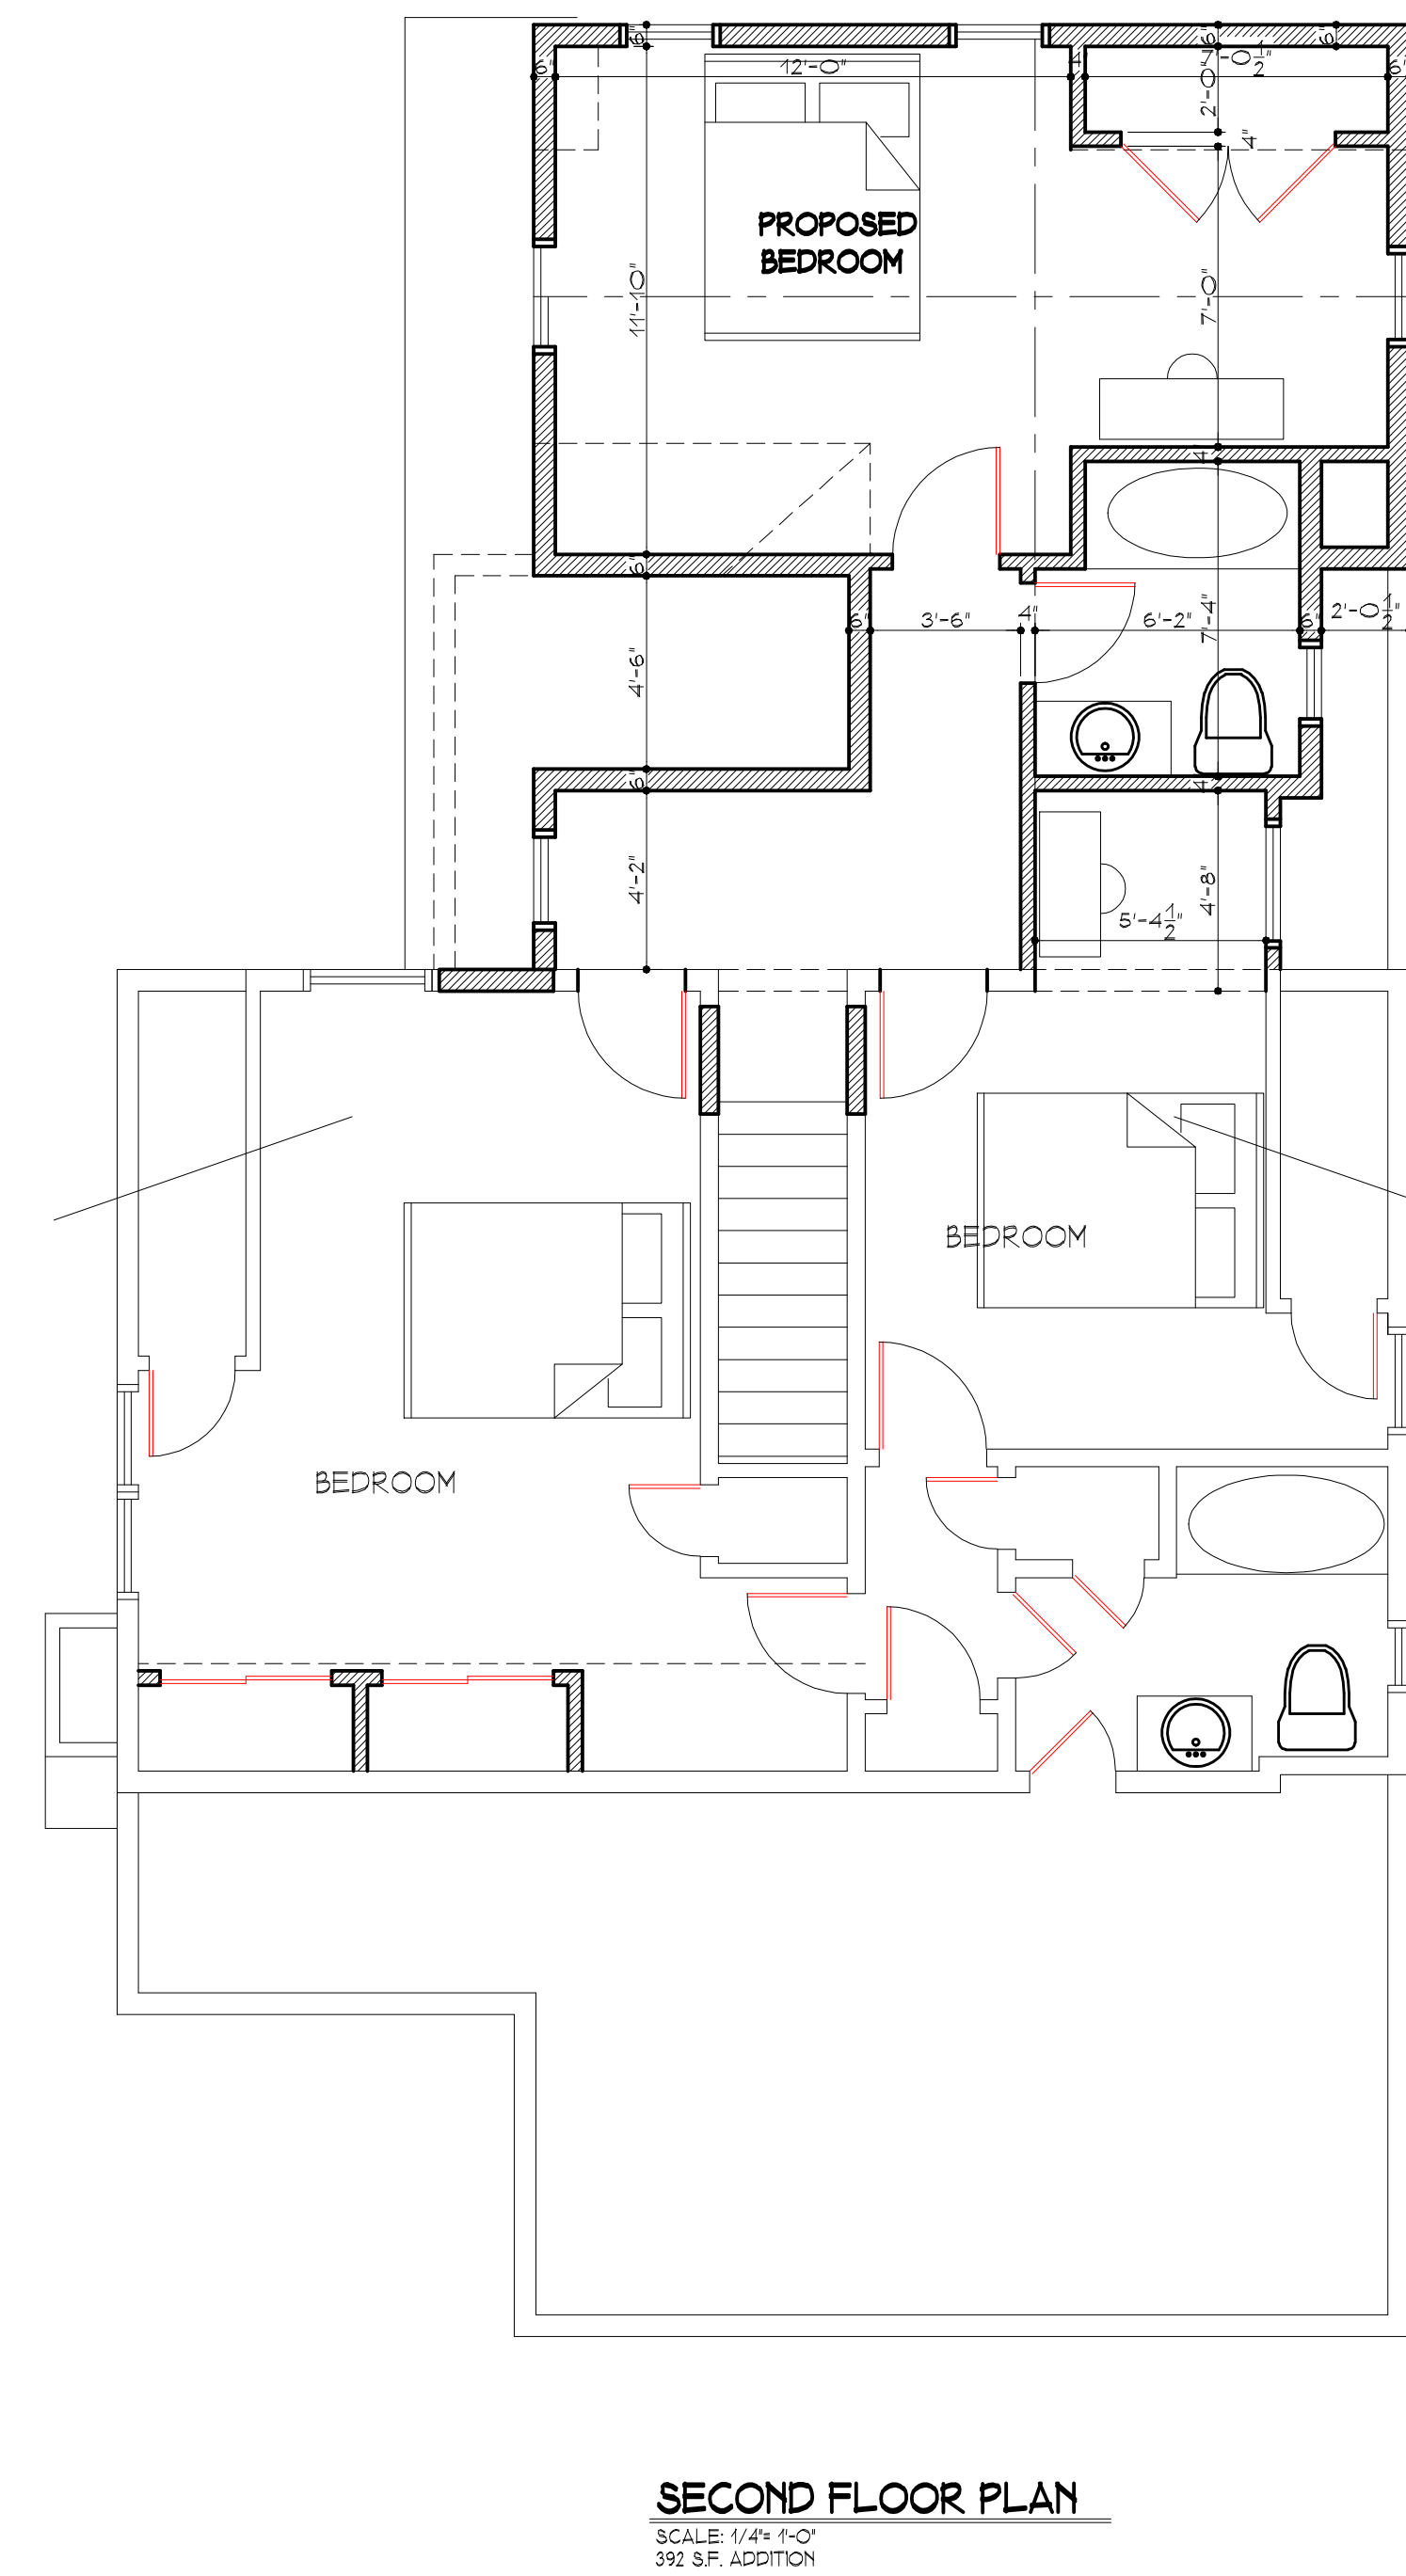
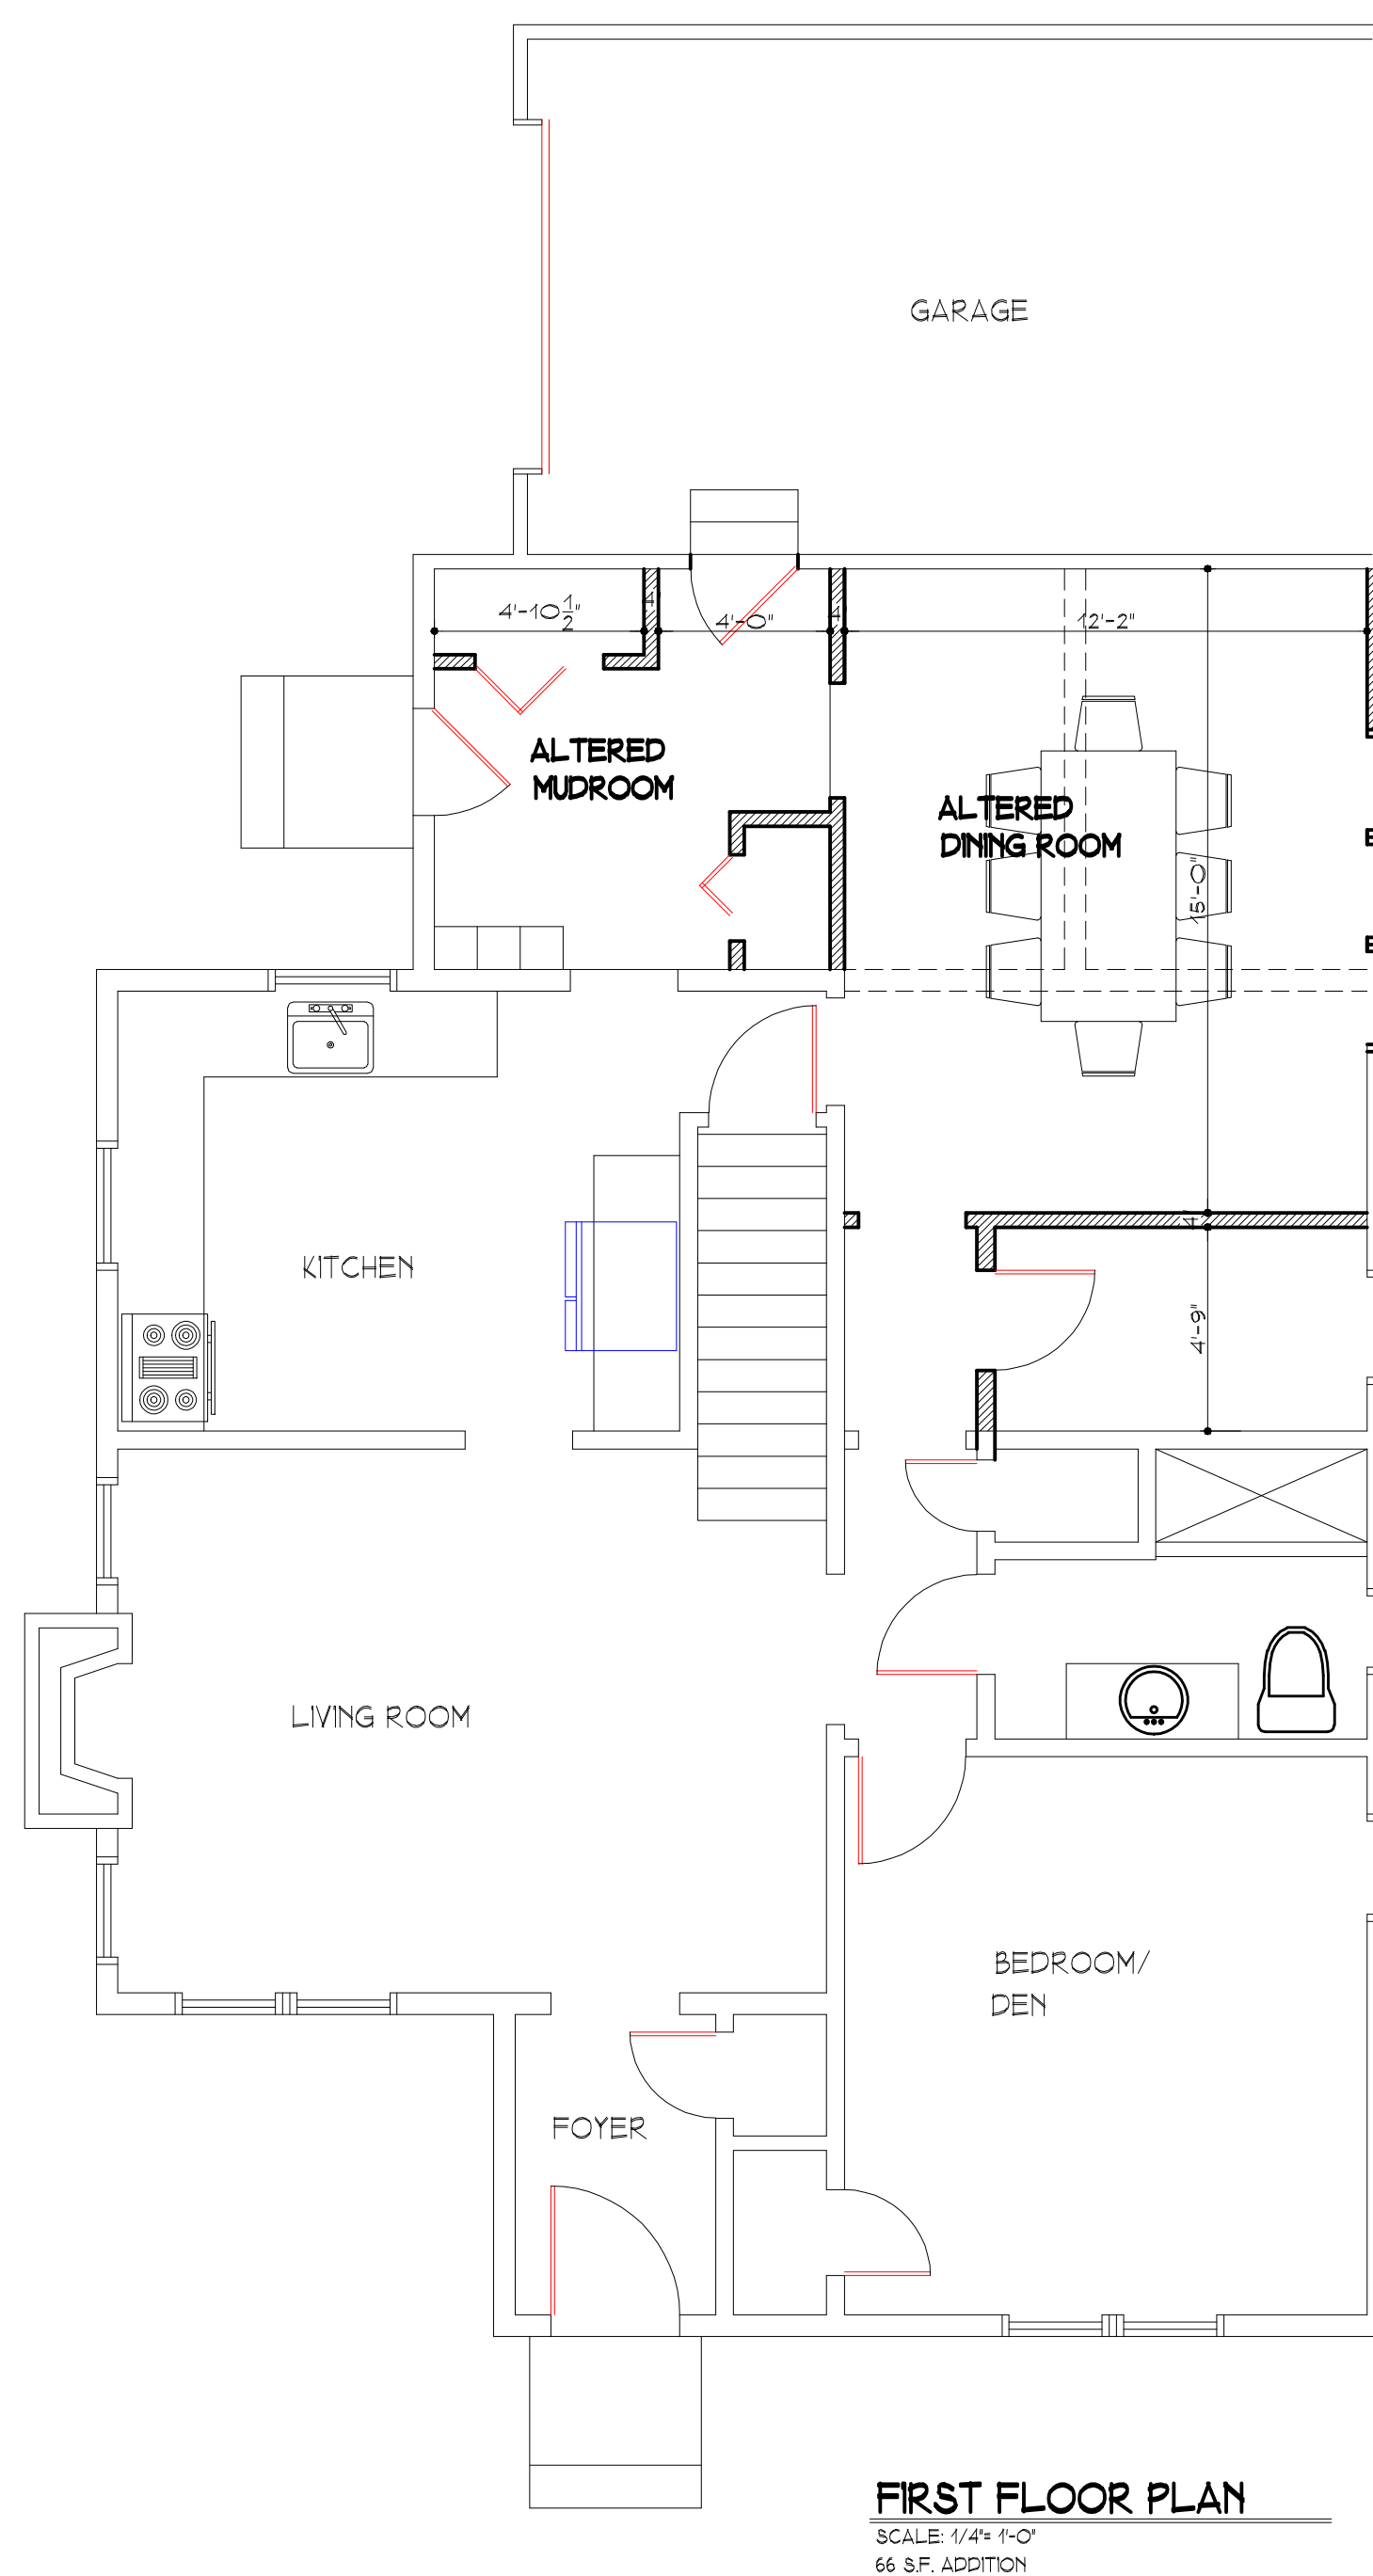


F. J. RAWDING, A.I.A.
 ARCHITECTURE • PLANNING
 141 MORRIS STREET - MORRISTOWN, NEW JERSEY 07960
 973 • 539 • 7878 FAX: 973 • 539 • 0435

PROPOSED ADDITION AND ALTERATION
BOCCHINO RESIDENCE
 31 SHERWOOD AVENUE, BLOCK 905 LOT 4
 MADISON, NEW JERSEY

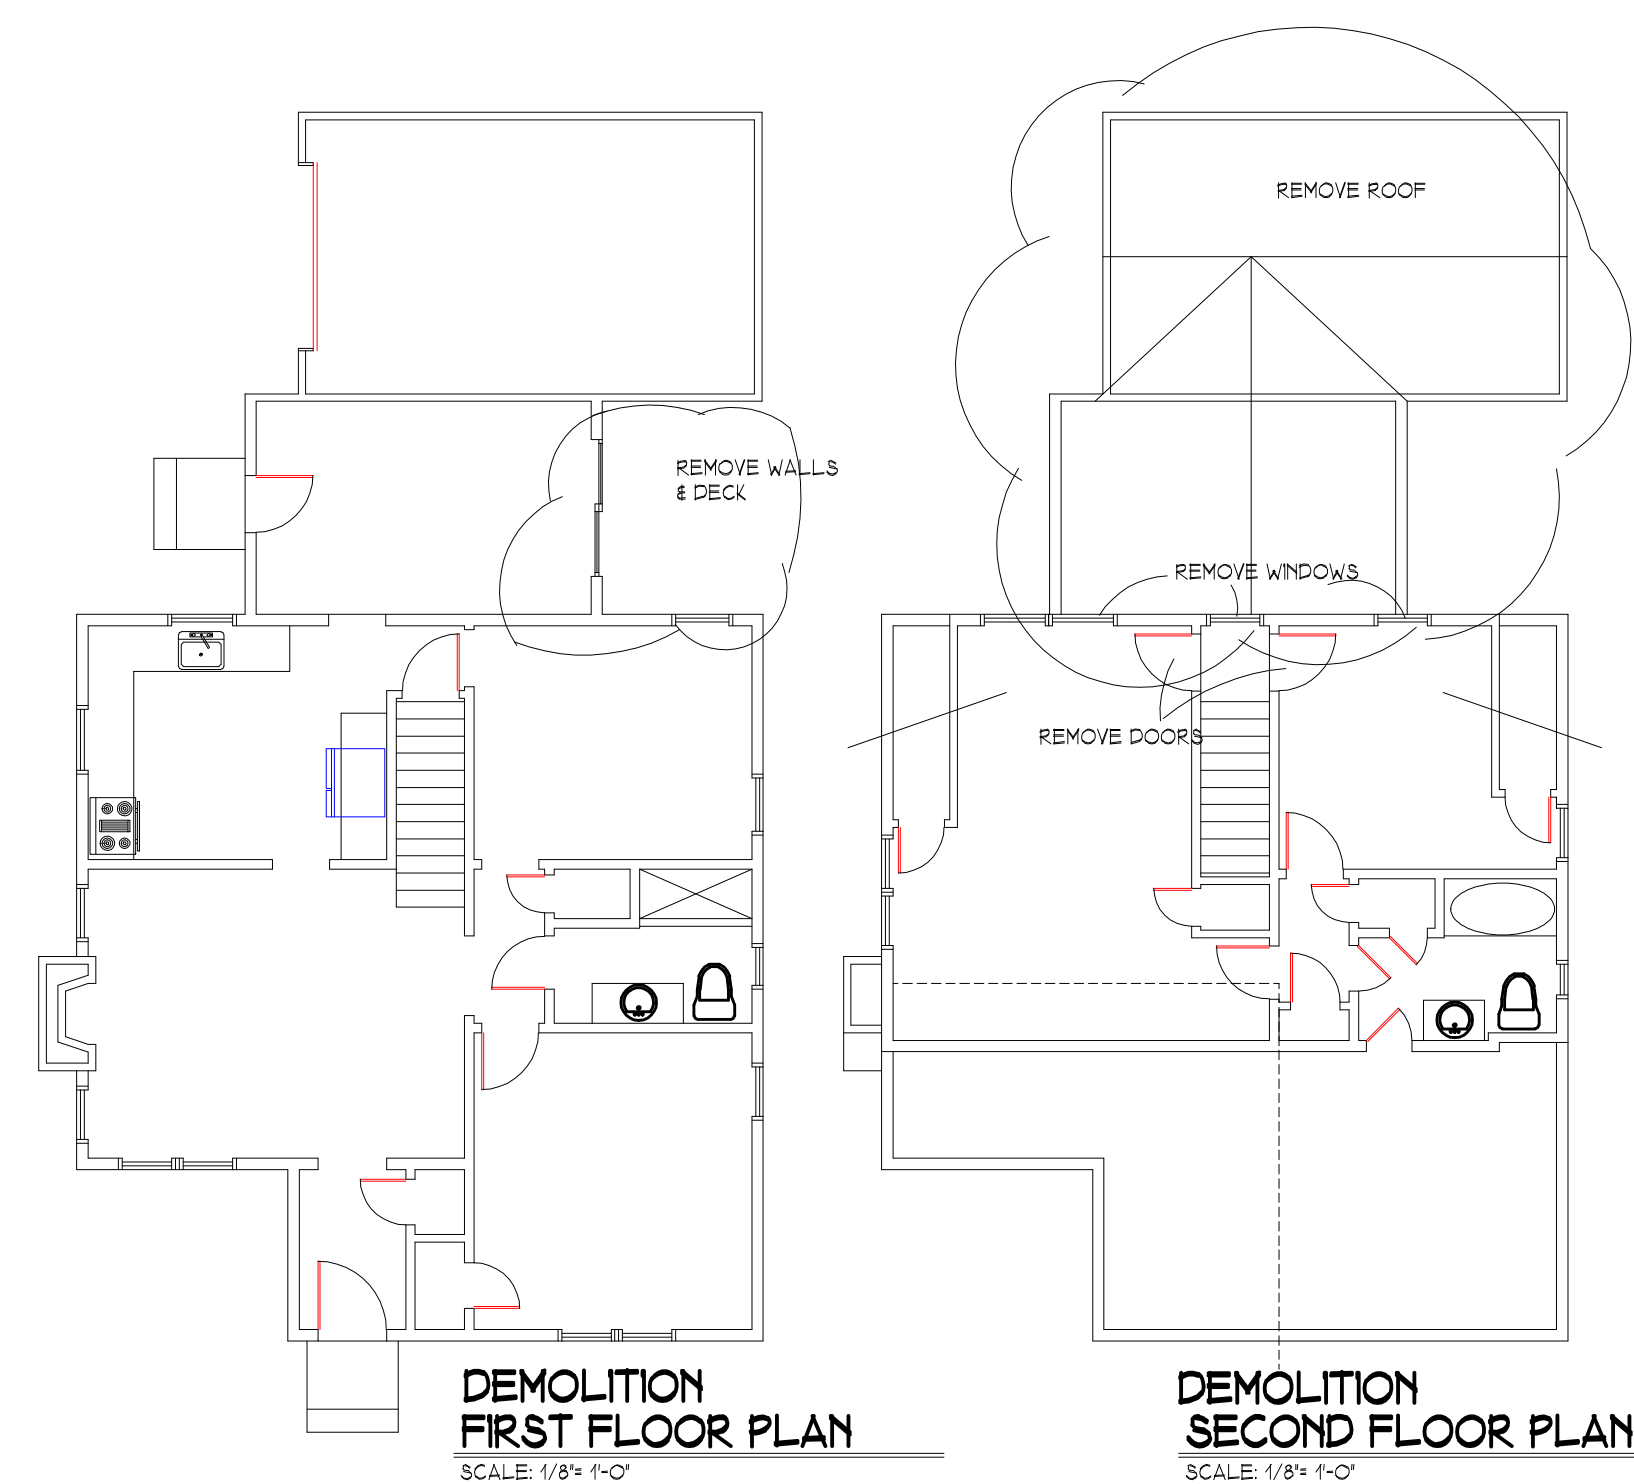

FRANK J. RAWDING, A.I.A.

NJ LIC. NO. AIO8917

DRAWN BY: K.R.N. CHECKED BY: F.J.R.

DRAWING FLOOR PLANS

REVISIONS
 12-7-2022
 12-12-2022

DWG. NO.
 A1

DATE 11-30-2022 SCALE AS NOTED

SHEET 2 OF 2 PROJ. NO. 22079