



F.J. RAWDING, A.I.A.
 ARCHITECTURE • PLANNING
 141 MORRIS STREET - MORRISTOWN, NEW JERSEY 07960
 973 • 539 • 7878 FAX. 973 • 539 • 0435

PROPOSED ADDITION AND ALTERATION
 BOCCHINO RESIDENCE


31 SHERWOOD AVENUE
 MADISON, NEW JERSEY

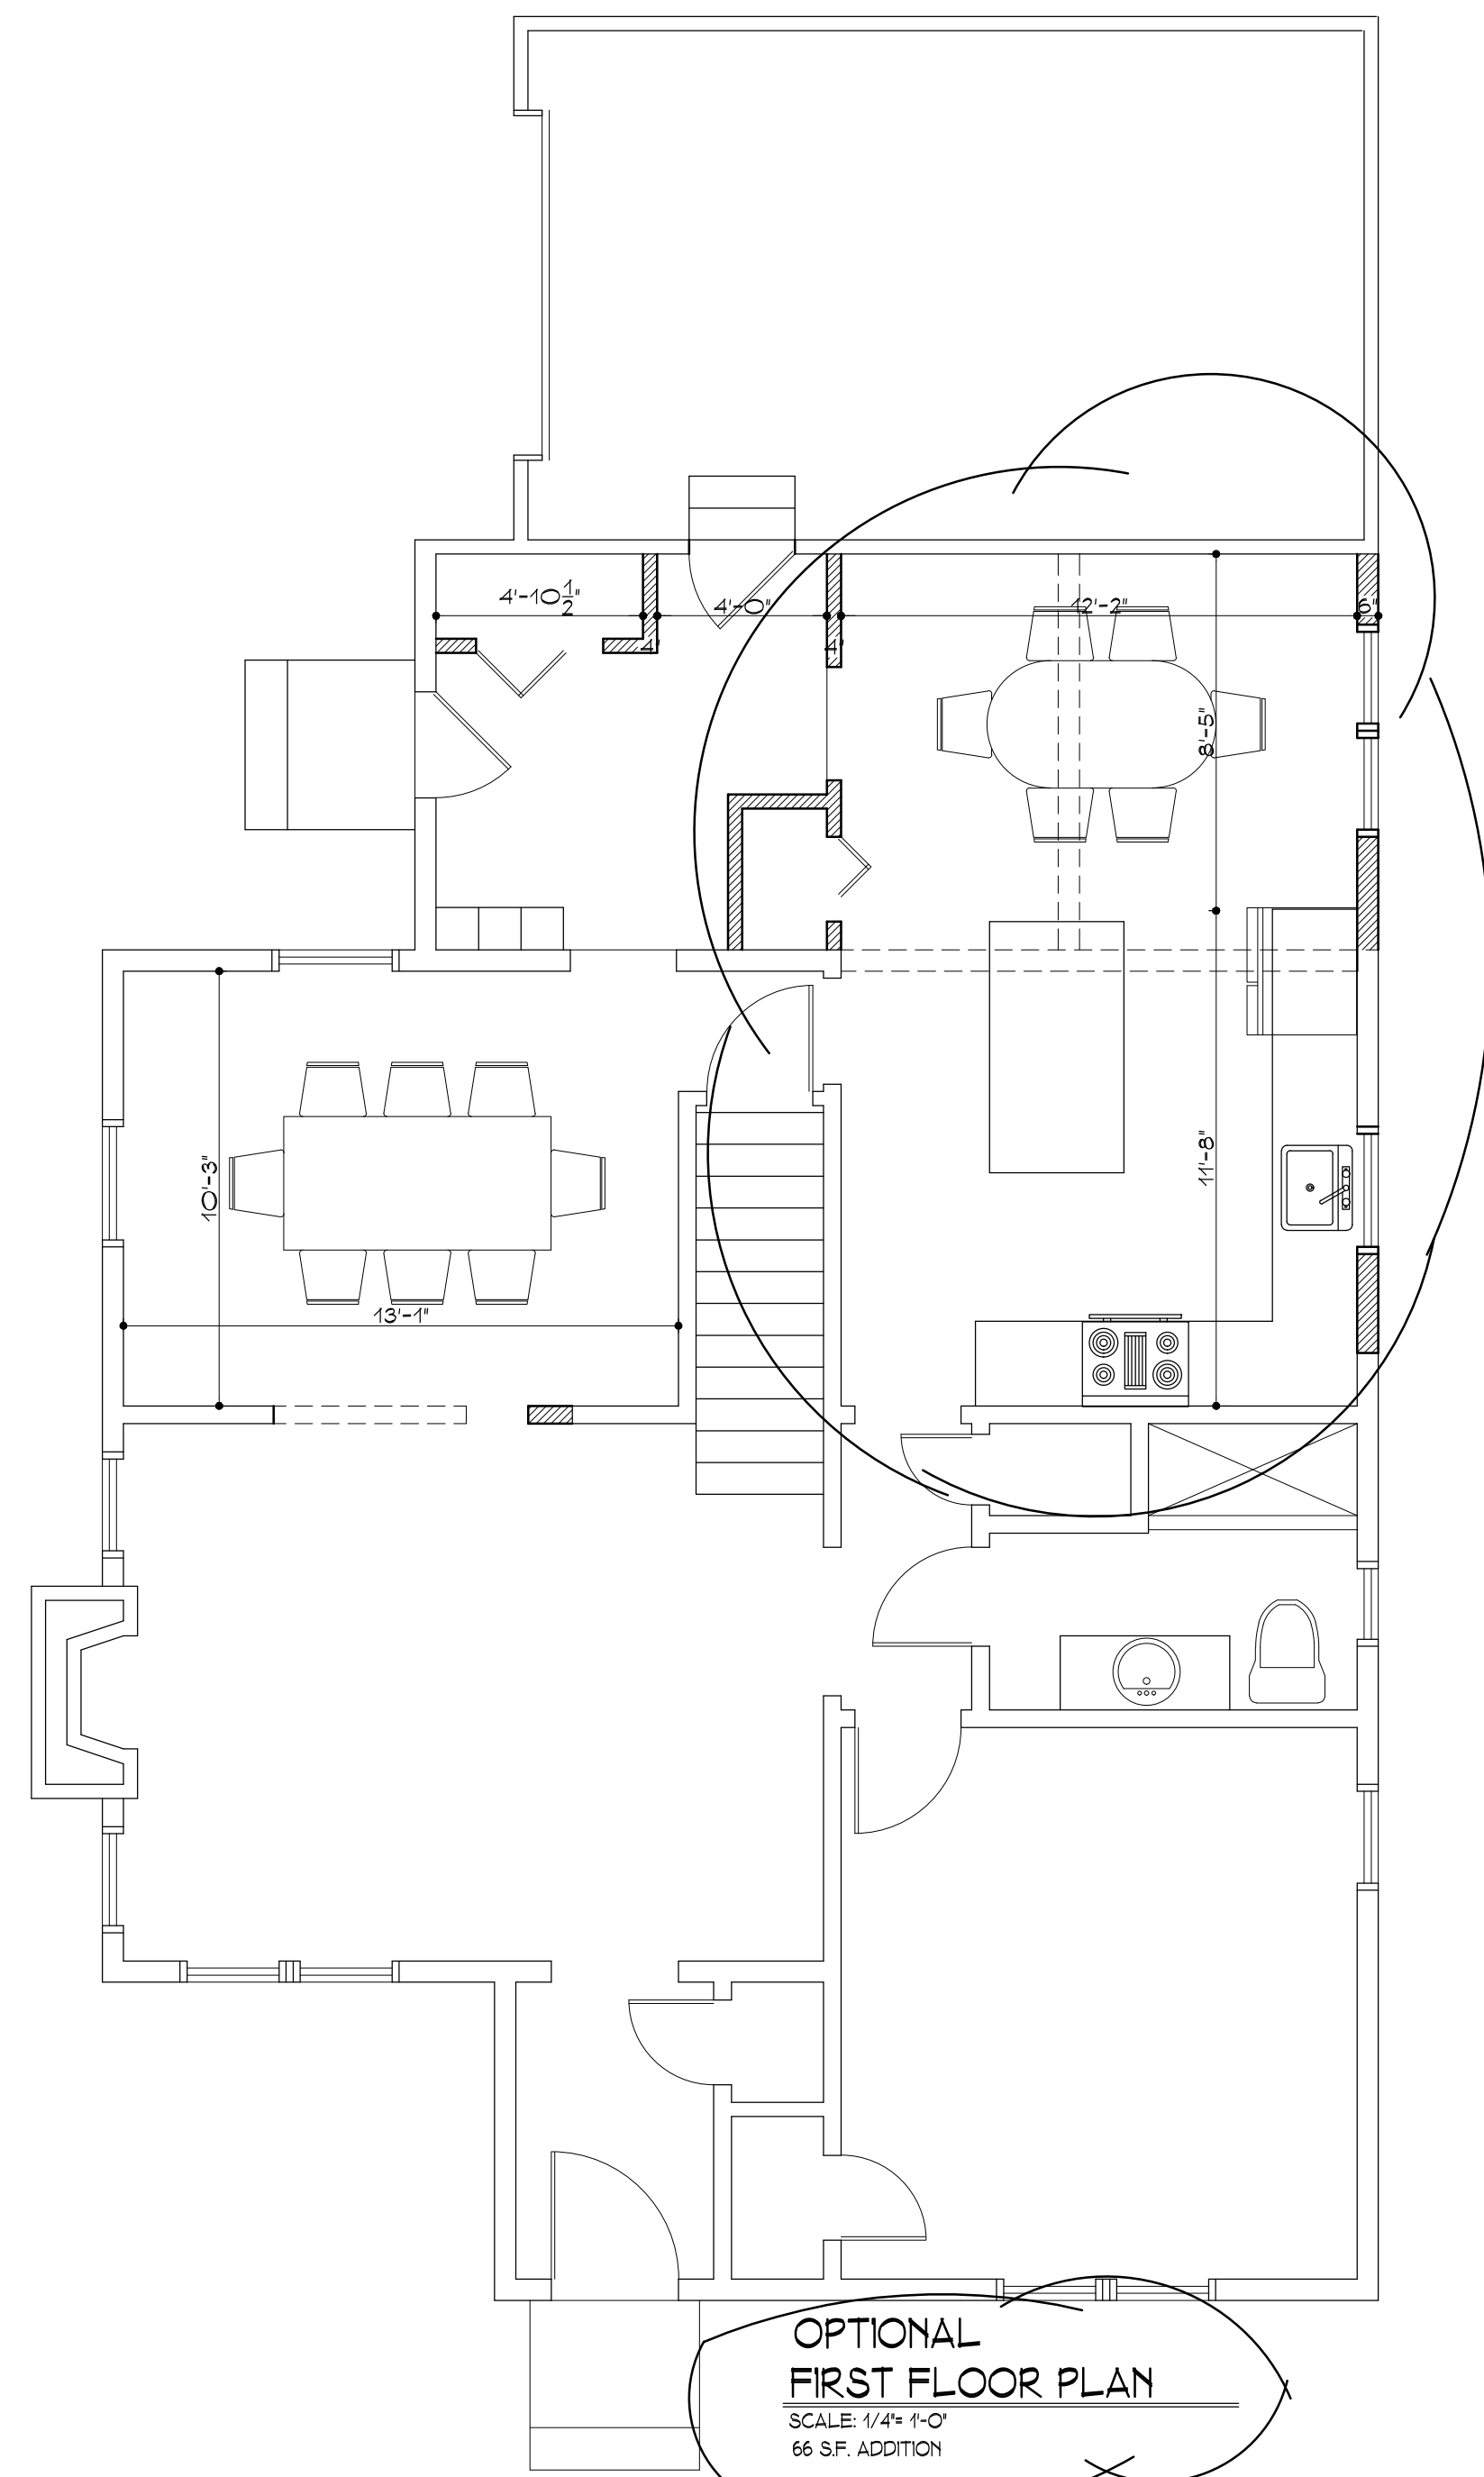


OPTIONAL FIRST FLOOR PLAN
 SCALE: 1/4" = 1'-0"
 66 S.F. ADDITION

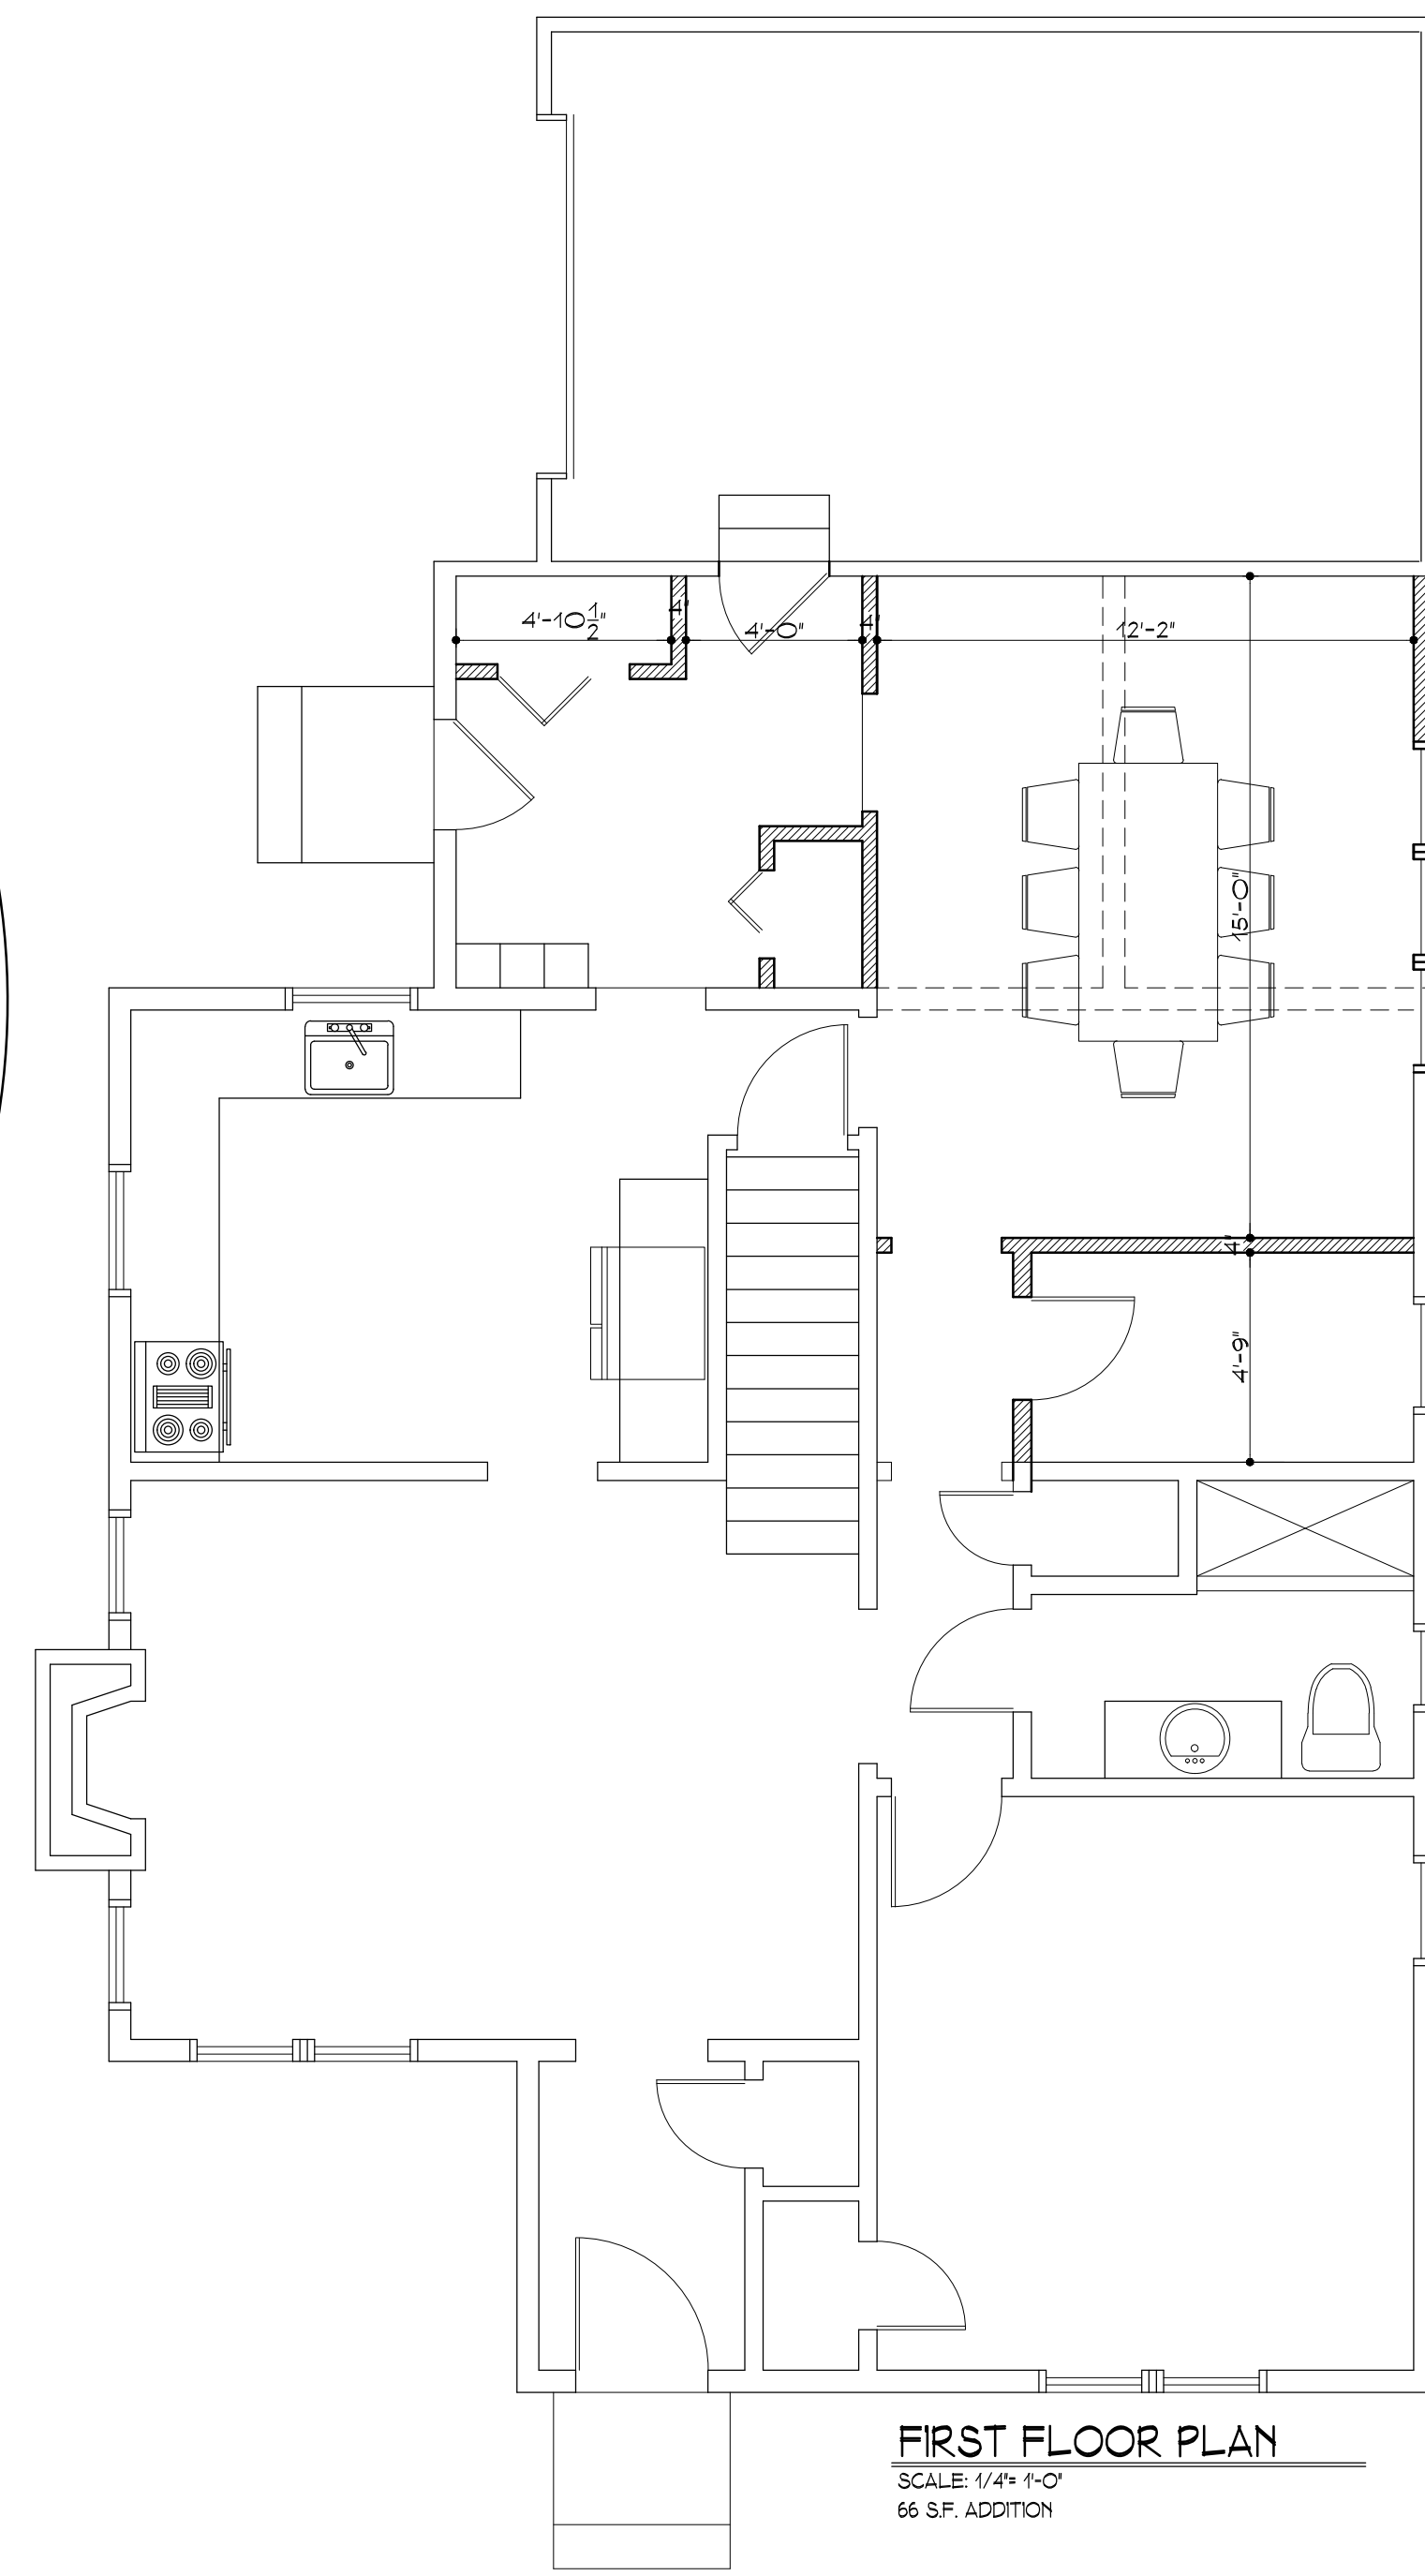


FIRST FLOOR PLAN
 SCALE: 1/4" = 1'-0"
 66 S.F. ADDITION

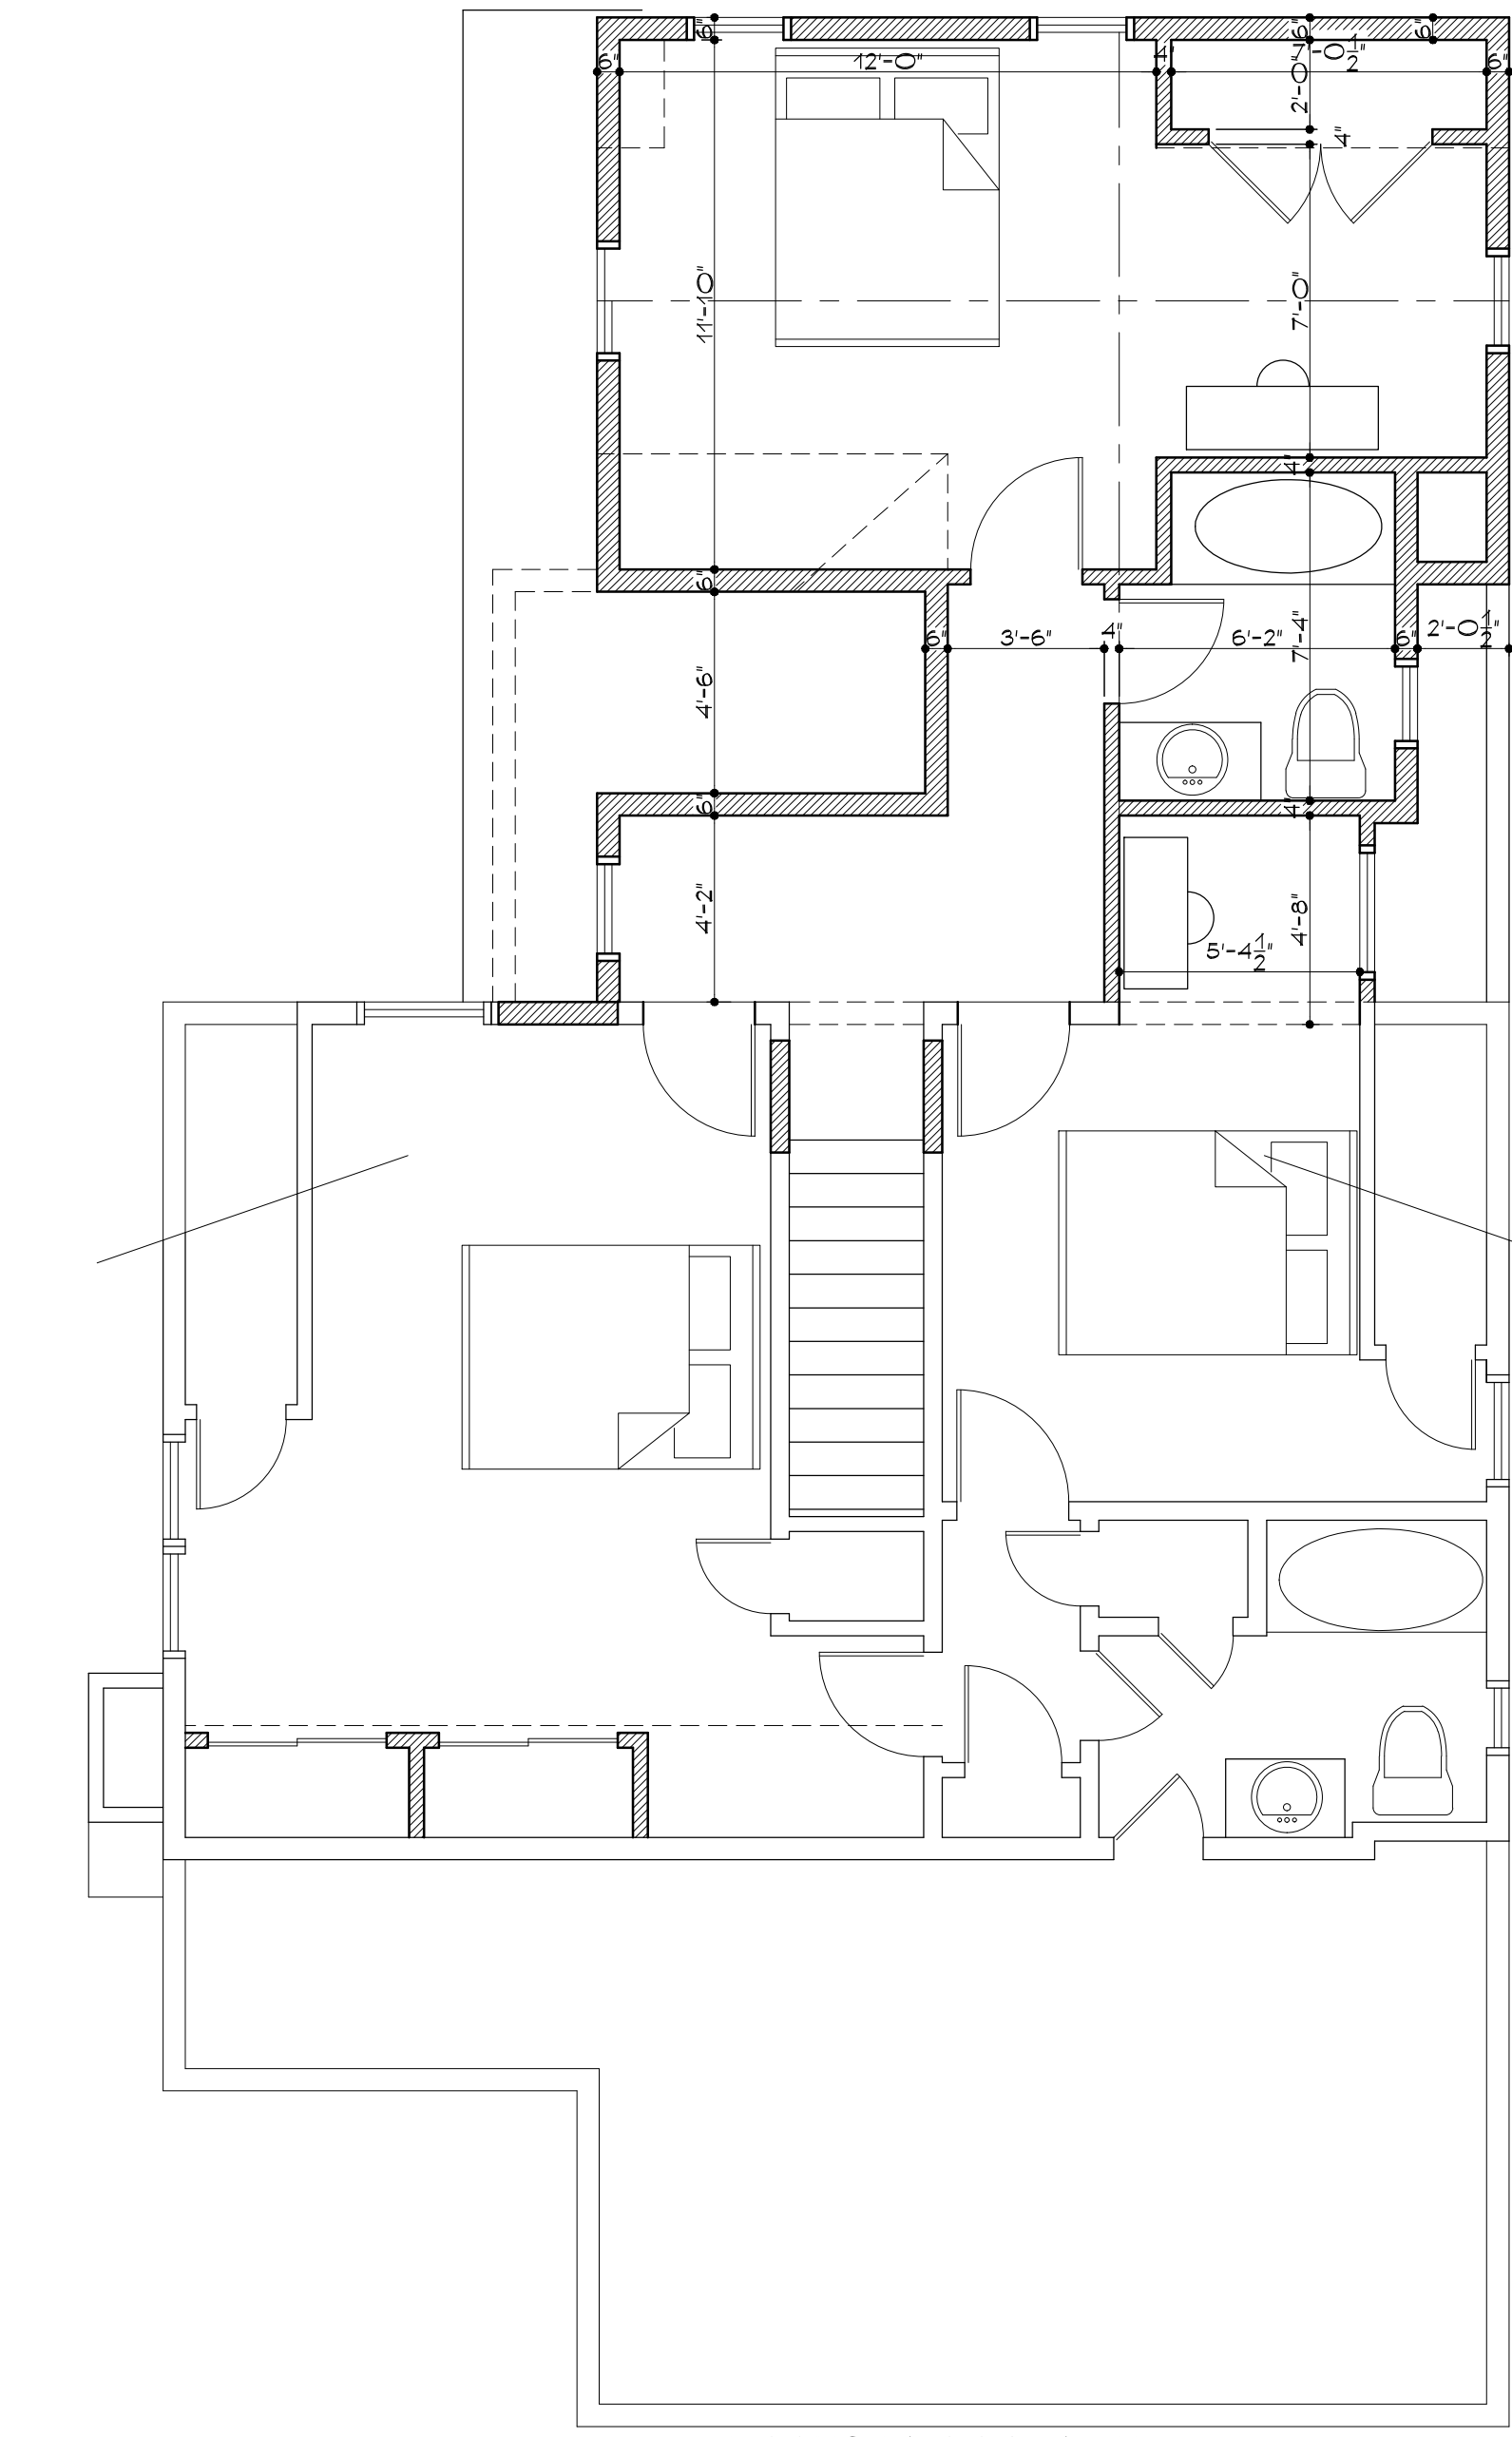


SECOND FLOOR PLAN
 SCALE: 1/4" = 1'-0"
 92 S.F. ADDITION

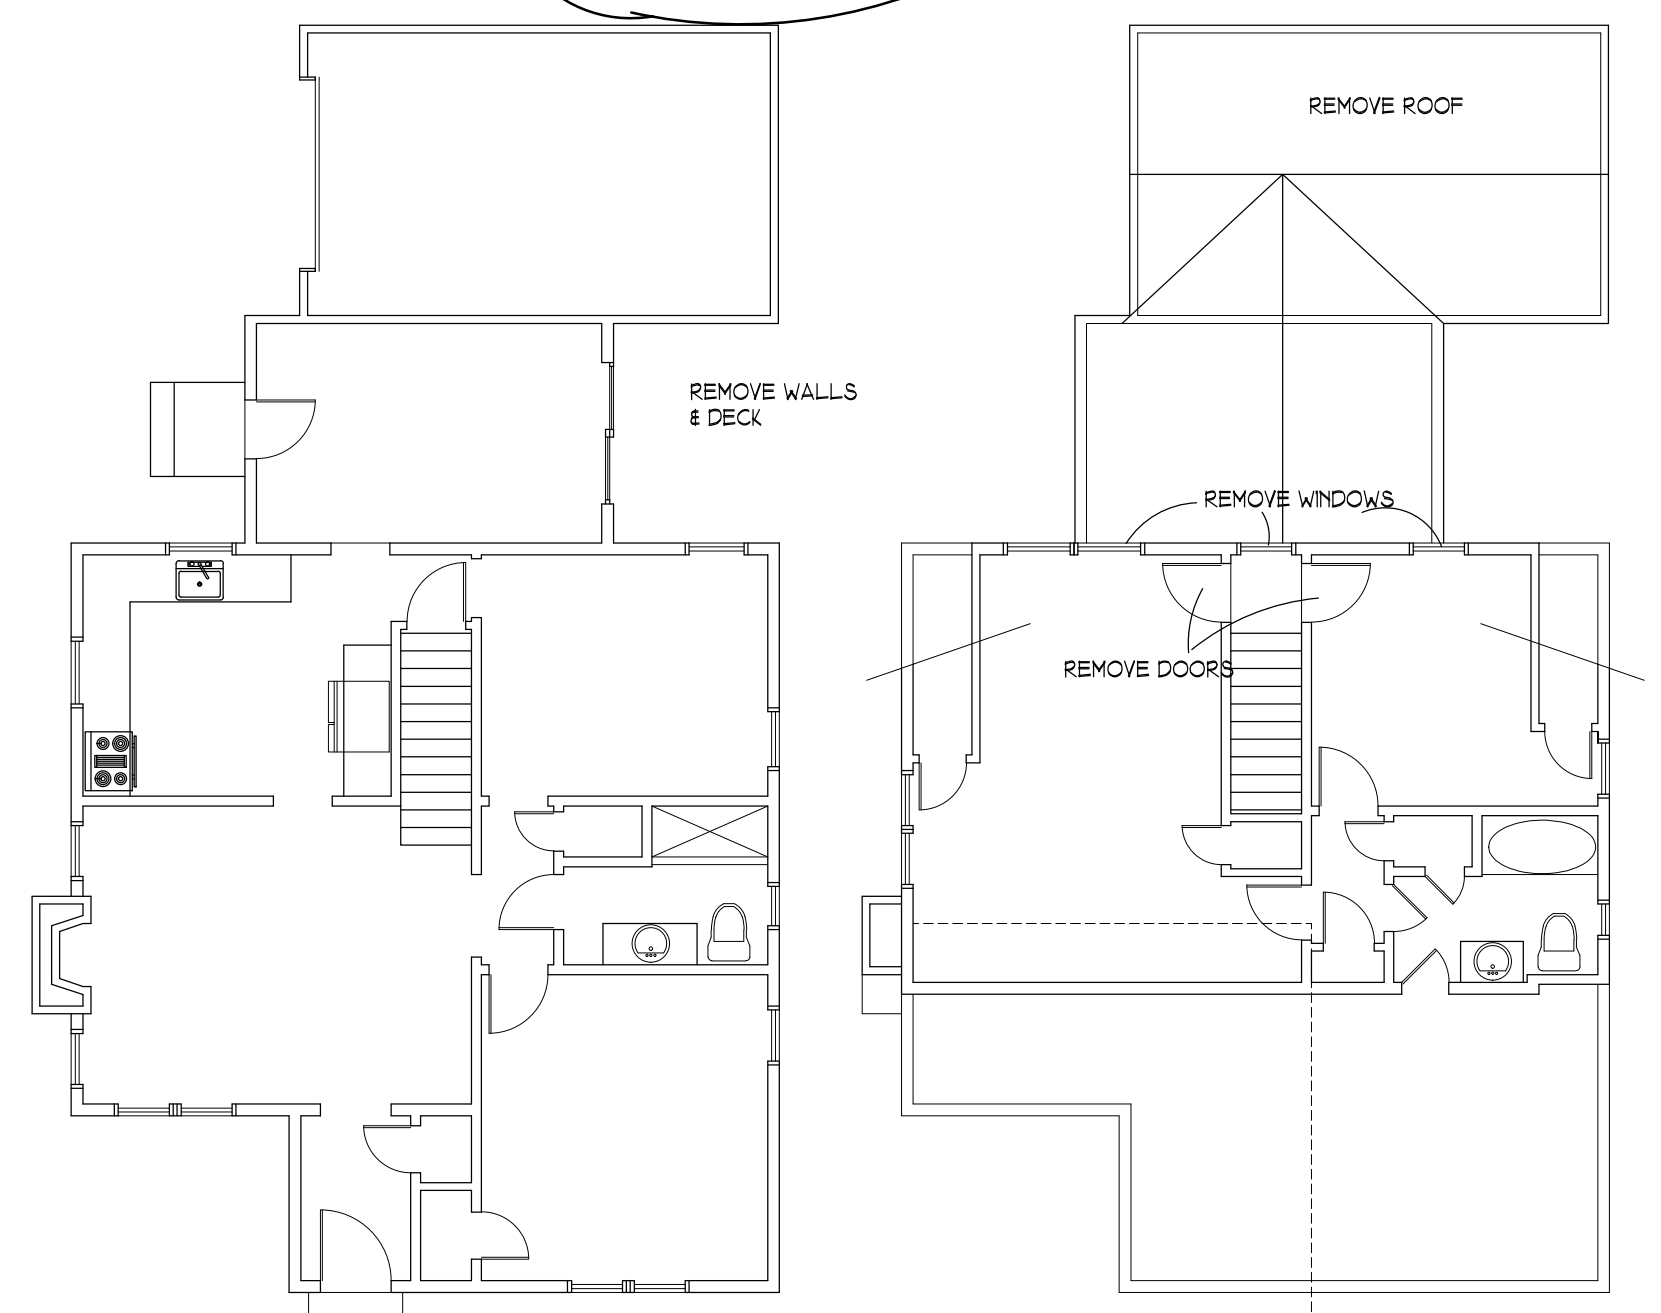

DEMOLITION FIRST FLOOR PLAN
 SCALE: 1/8" = 1'-0"

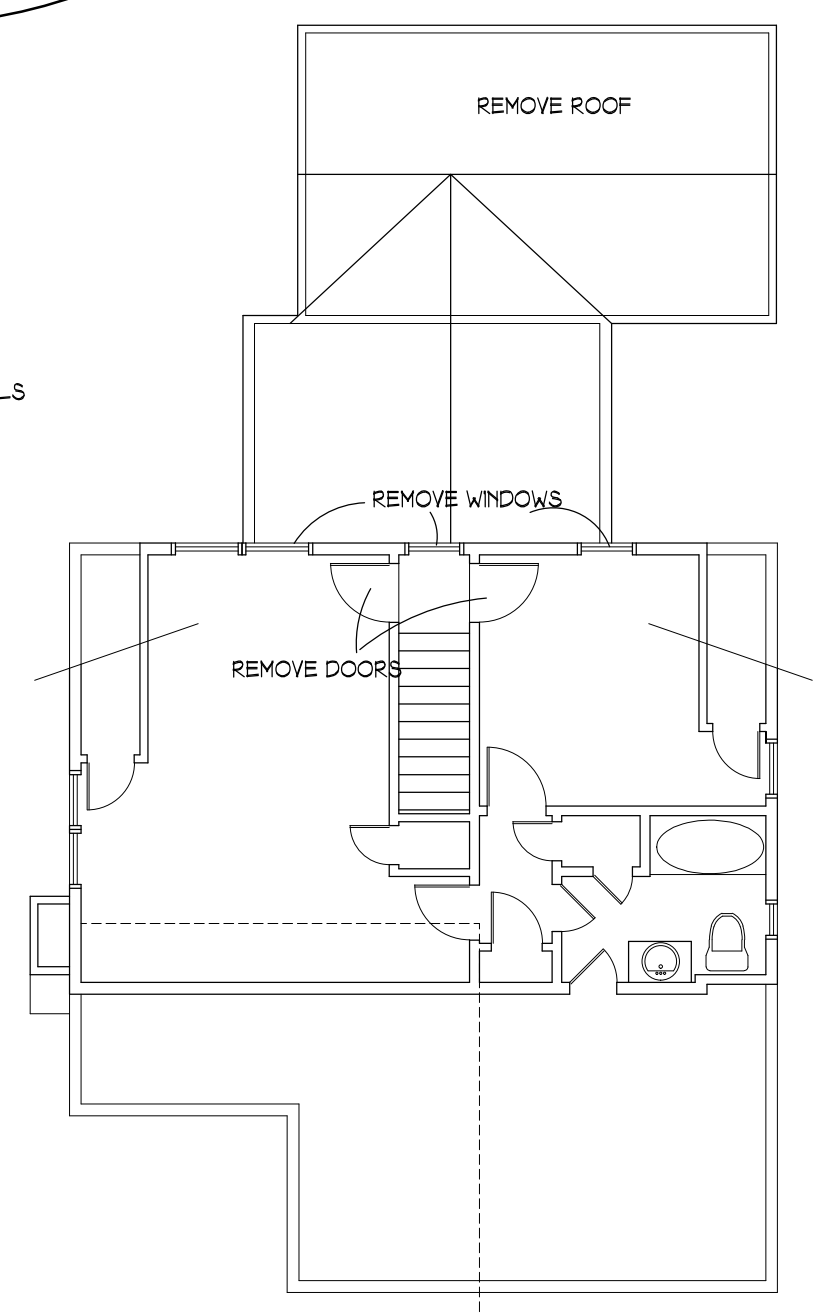


DEMOLITION SECOND FLOOR PLAN
 SCALE: 1/8" = 1'-0"

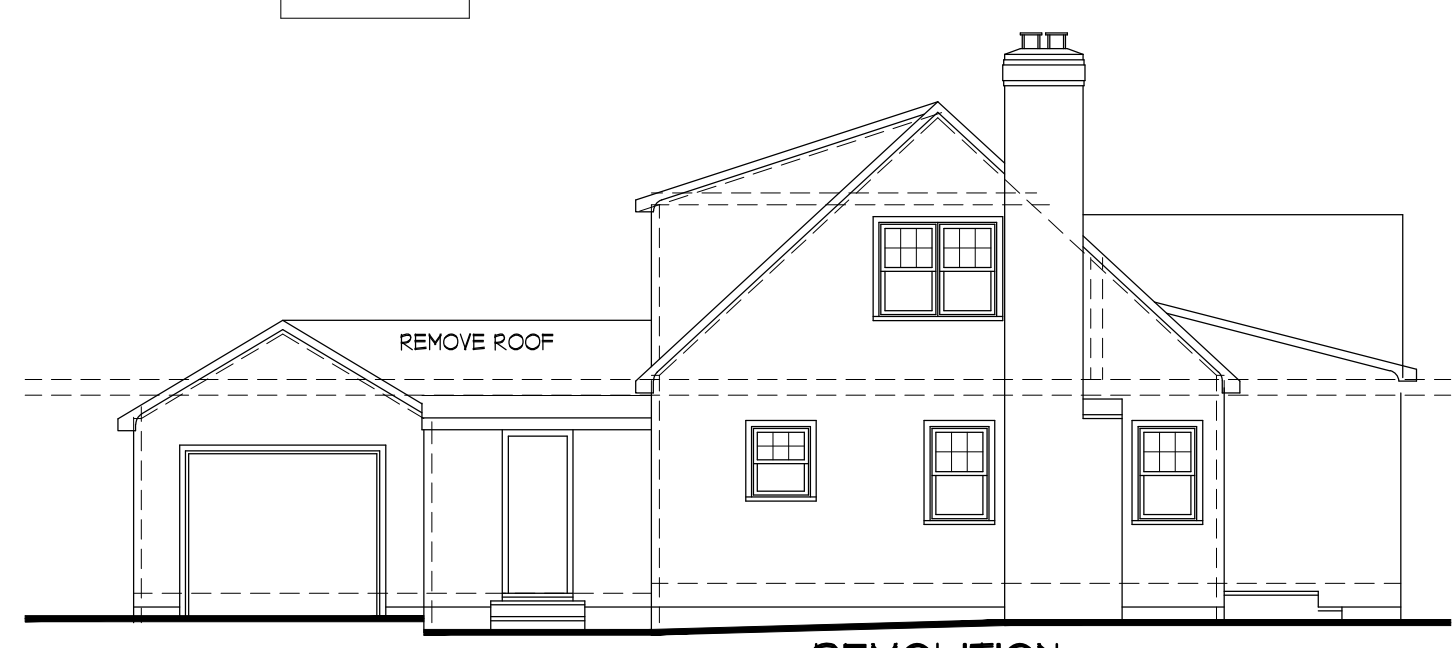


DEMOLITION LEFT ELEVATION
 SCALE: 1/8" = 1'-0"



FRONT ELEVATION
 SCALE: 1/8" = 1'-0"

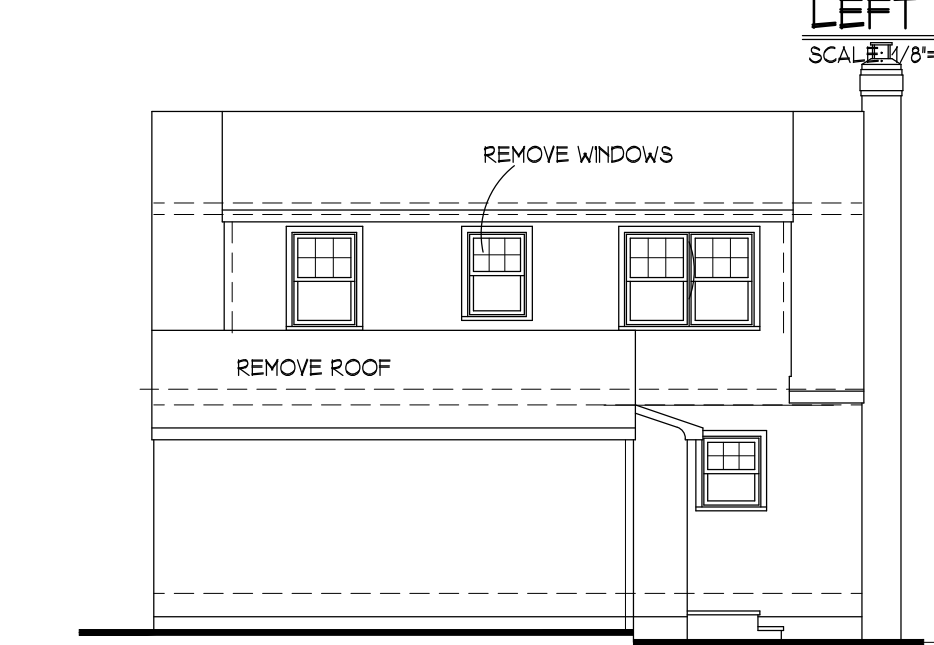

DEMOLITION REAR ELEVATION
 SCALE: 1/8" = 1'-0"

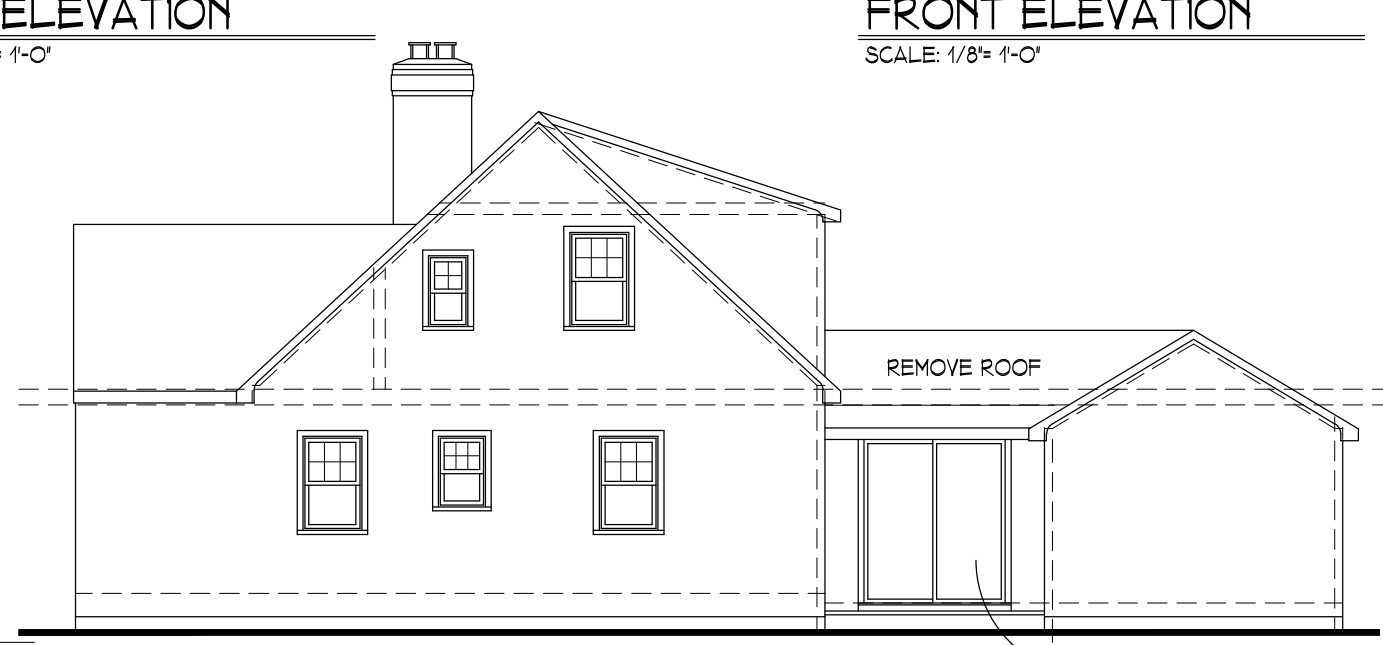

DEMOLITION RIGHT ELEVATION
 SCALE: 1/8" = 1'-0"

FRANK J. RAWDING, A.I.A.

NU LIC NO. AIO8917

DRAWN BY: KRN CHECKED BY: FJR

DRAWING OPT. KIT. LOCATION

REVISIONS 5-15-2023

DWG NO. A2

DATE 11-30-2022 SCALE AS NOTED

SHEET 4 OF 2 PROJ. NO. 22079