



STAHL SHEAFFER
ENGINEERING
301 Science Park Road, Suite 333
State College, PA 16803
0-814-869-1260 ext. 1111 / 0-814-869-1885
www.stahlsheaffer.com / 1717-626-2254

DERCK
DICKINSON
EST. 1940
FAIRLEIGH DICKINSON ATHLETIC FIELDS
33 SOUTH BROAD STREET, SUITE 200, PHILADELPHIA, PA 19104
www.derckdickinson.com / 215-575-5663


FOUNDATION AND FRAMING PLANS
AMENDED PRELIMINARY FINAL SITE DEVELOPMENT PLAN
FAIRLEIGH DICKINSON ATHLETIC FIELDS
FAIRLEIGH DICKINSON UNIVERSITY
1001 UNIVERSITY DRIVE
MADISON BOROUGH, MORRIS COUNTY, NEW JERSEY

REVISIONS:
No. DATE DESCRIPTION OF CHANGES


DATE: 03/20/2020
PROJECT #: 19A450
DRAWN BY: MRM
CHK BY: MRM
PIC: JMS

DRAWING NO. **S-100**


3/20/2020 10:34:38 PM

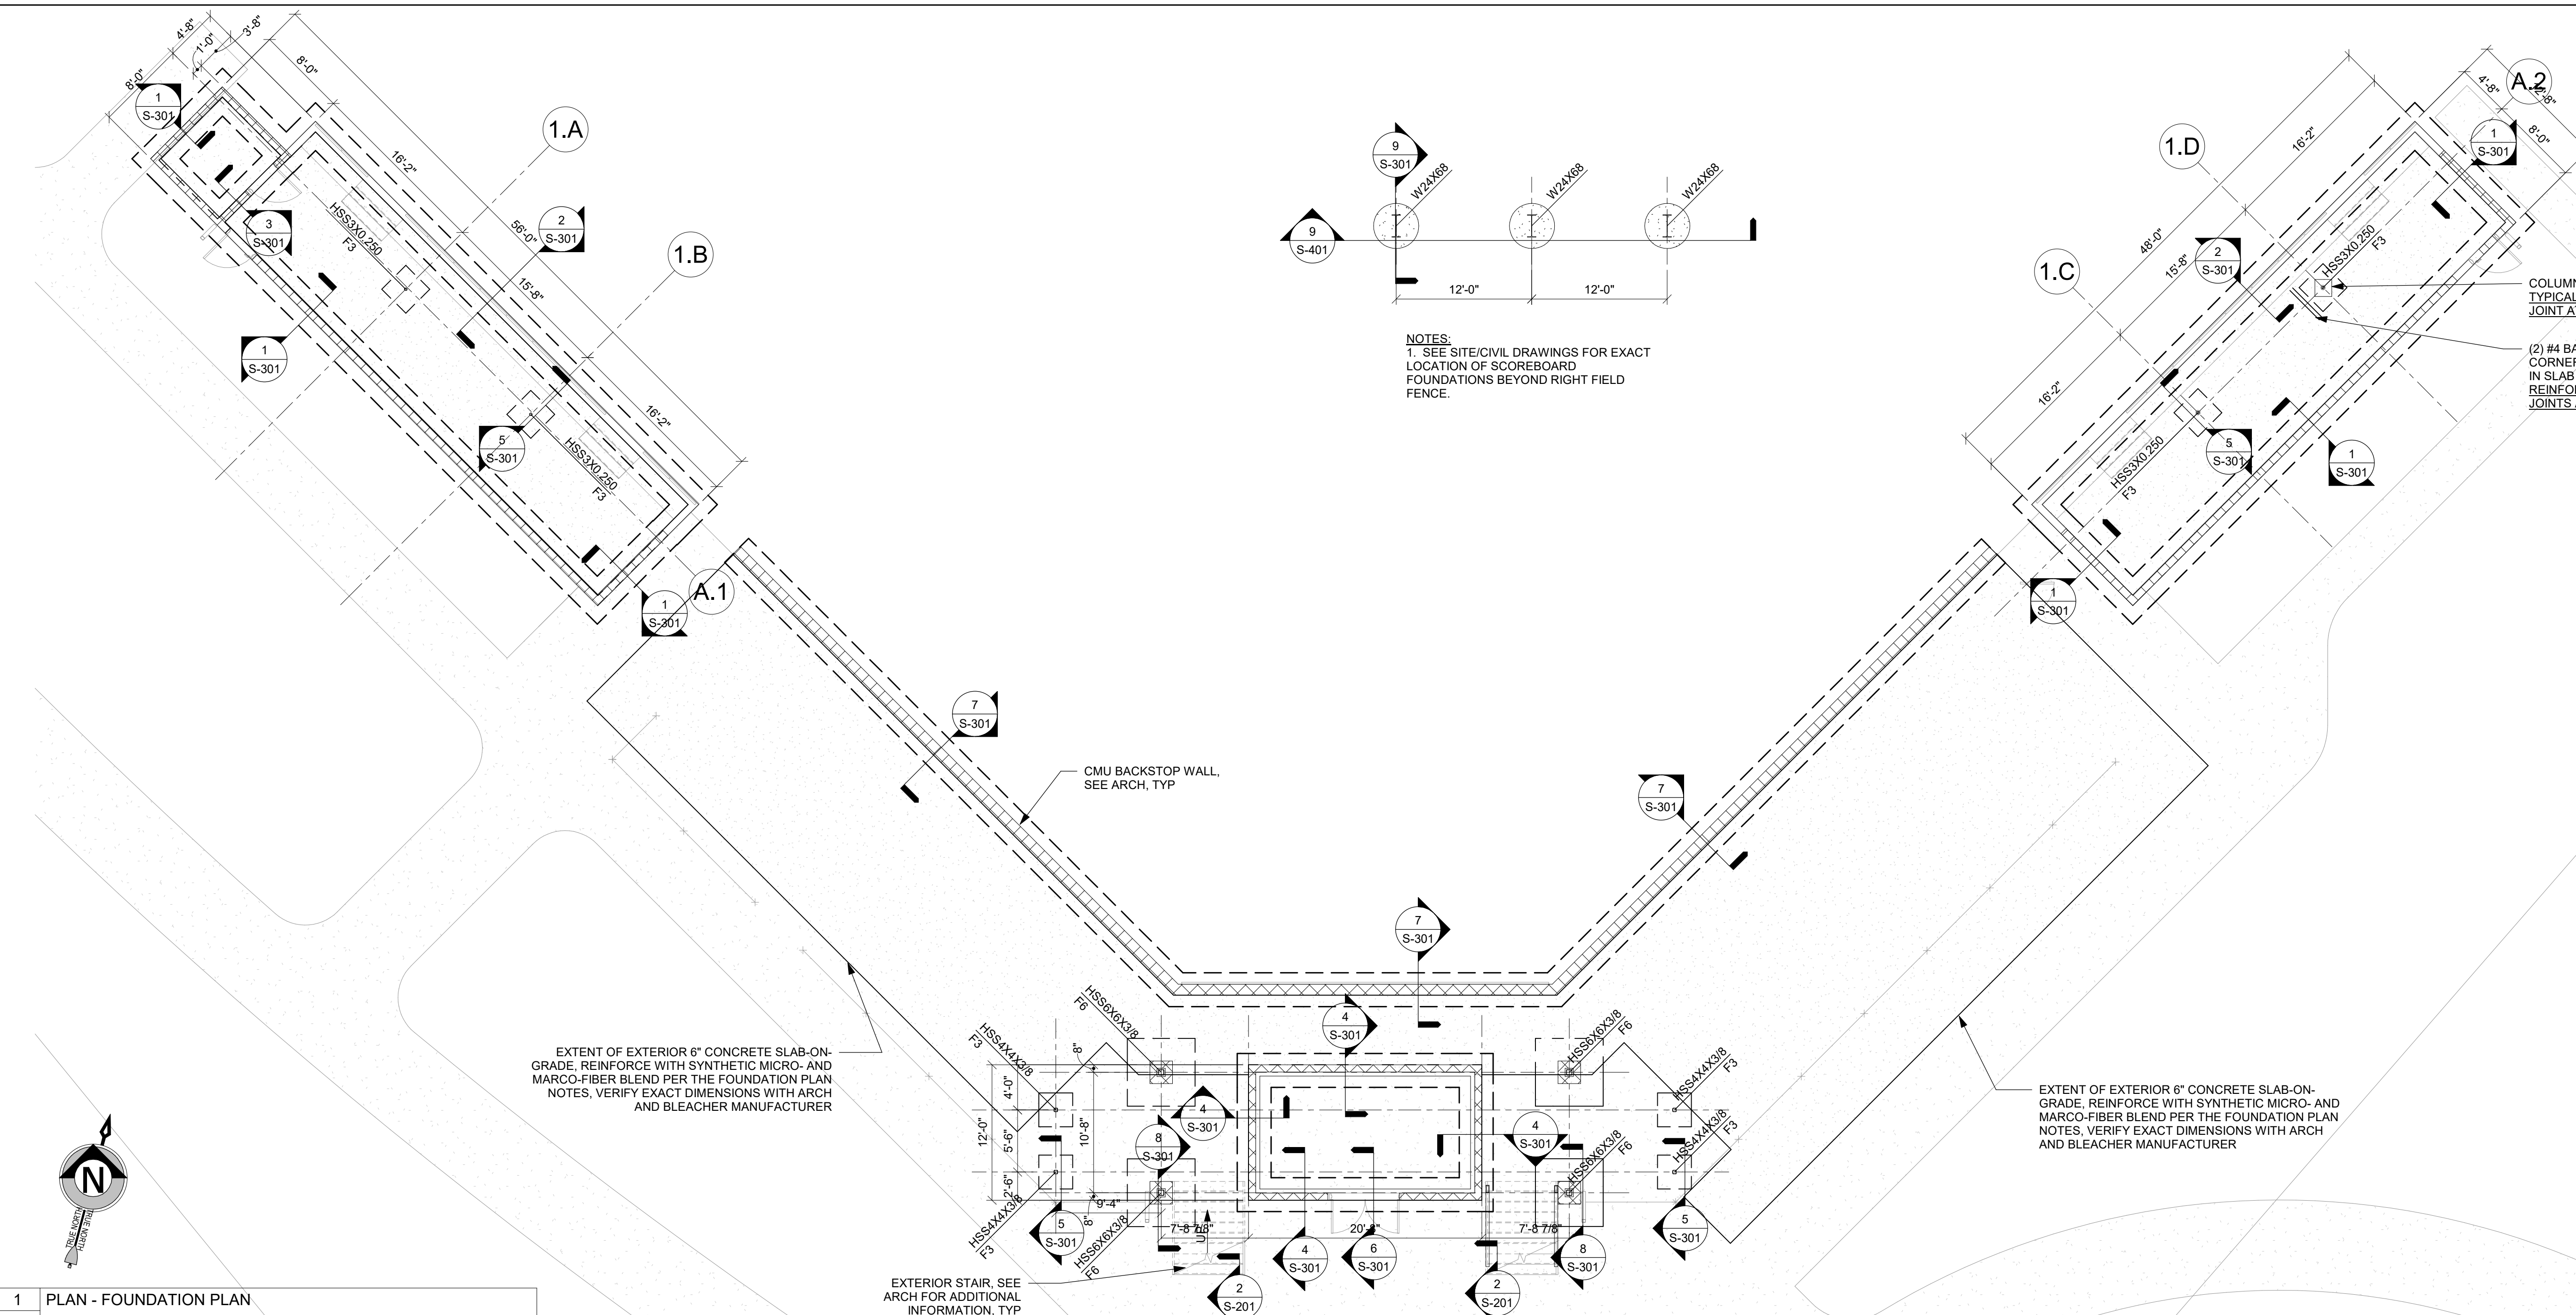


1 PLAN - FOUNDATION PLAN
S-100 1/8" = 1'-0"

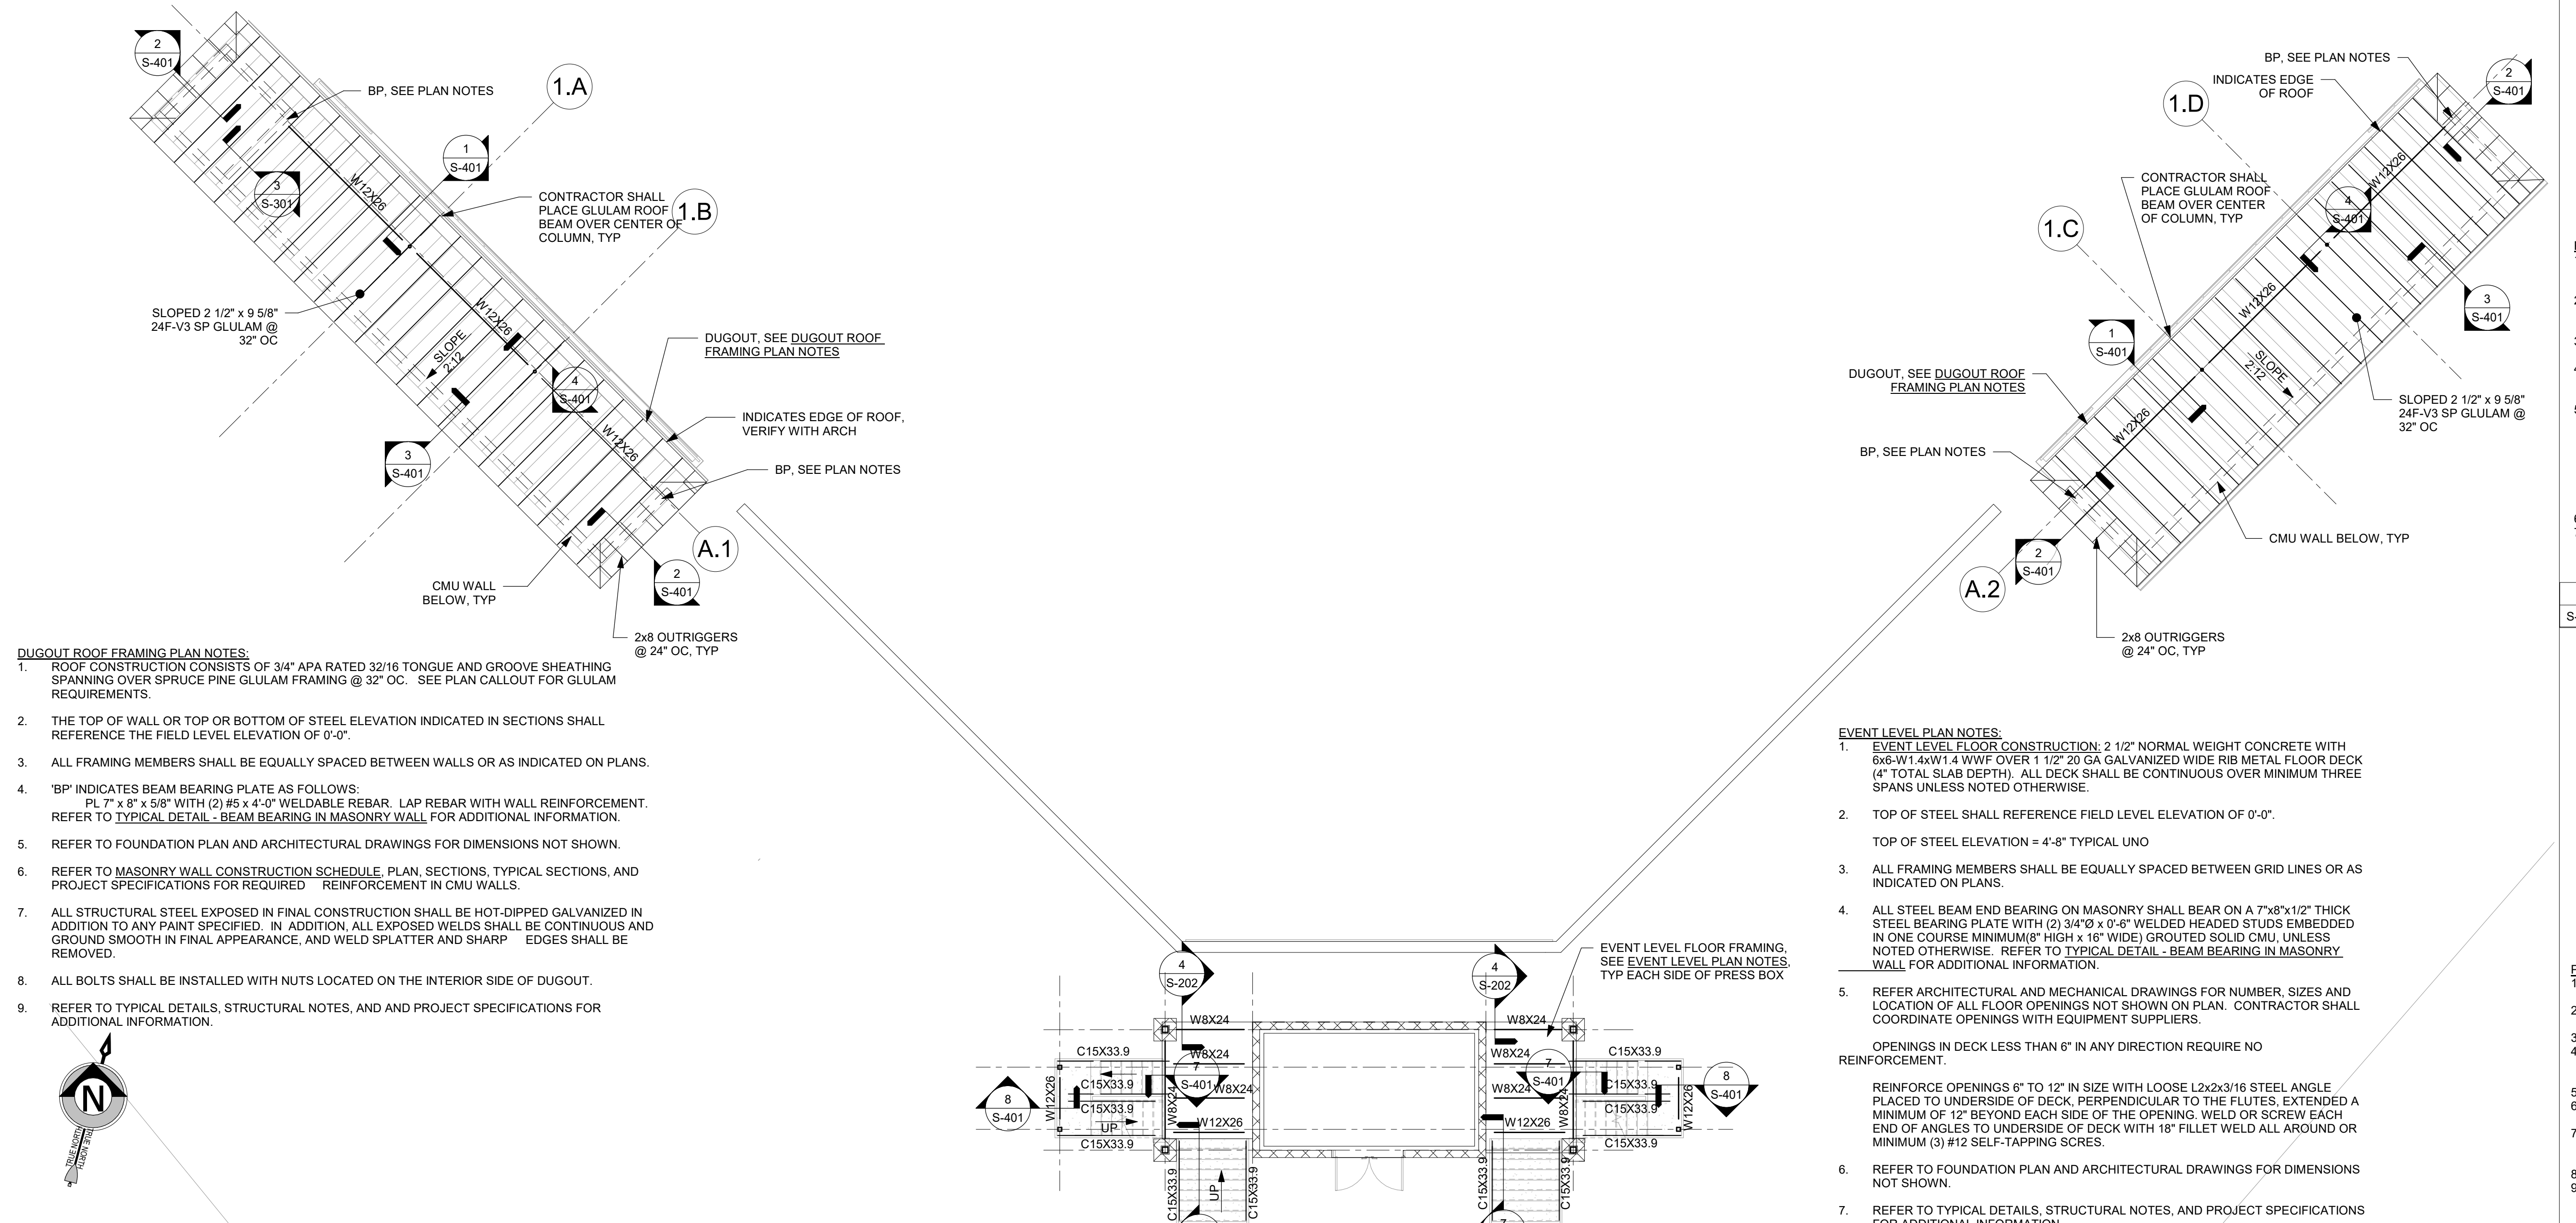

2 PLAN - EVENT LEVEL AND DUGOUT ROOF PLANS
S-100 1/8" = 1'-0"

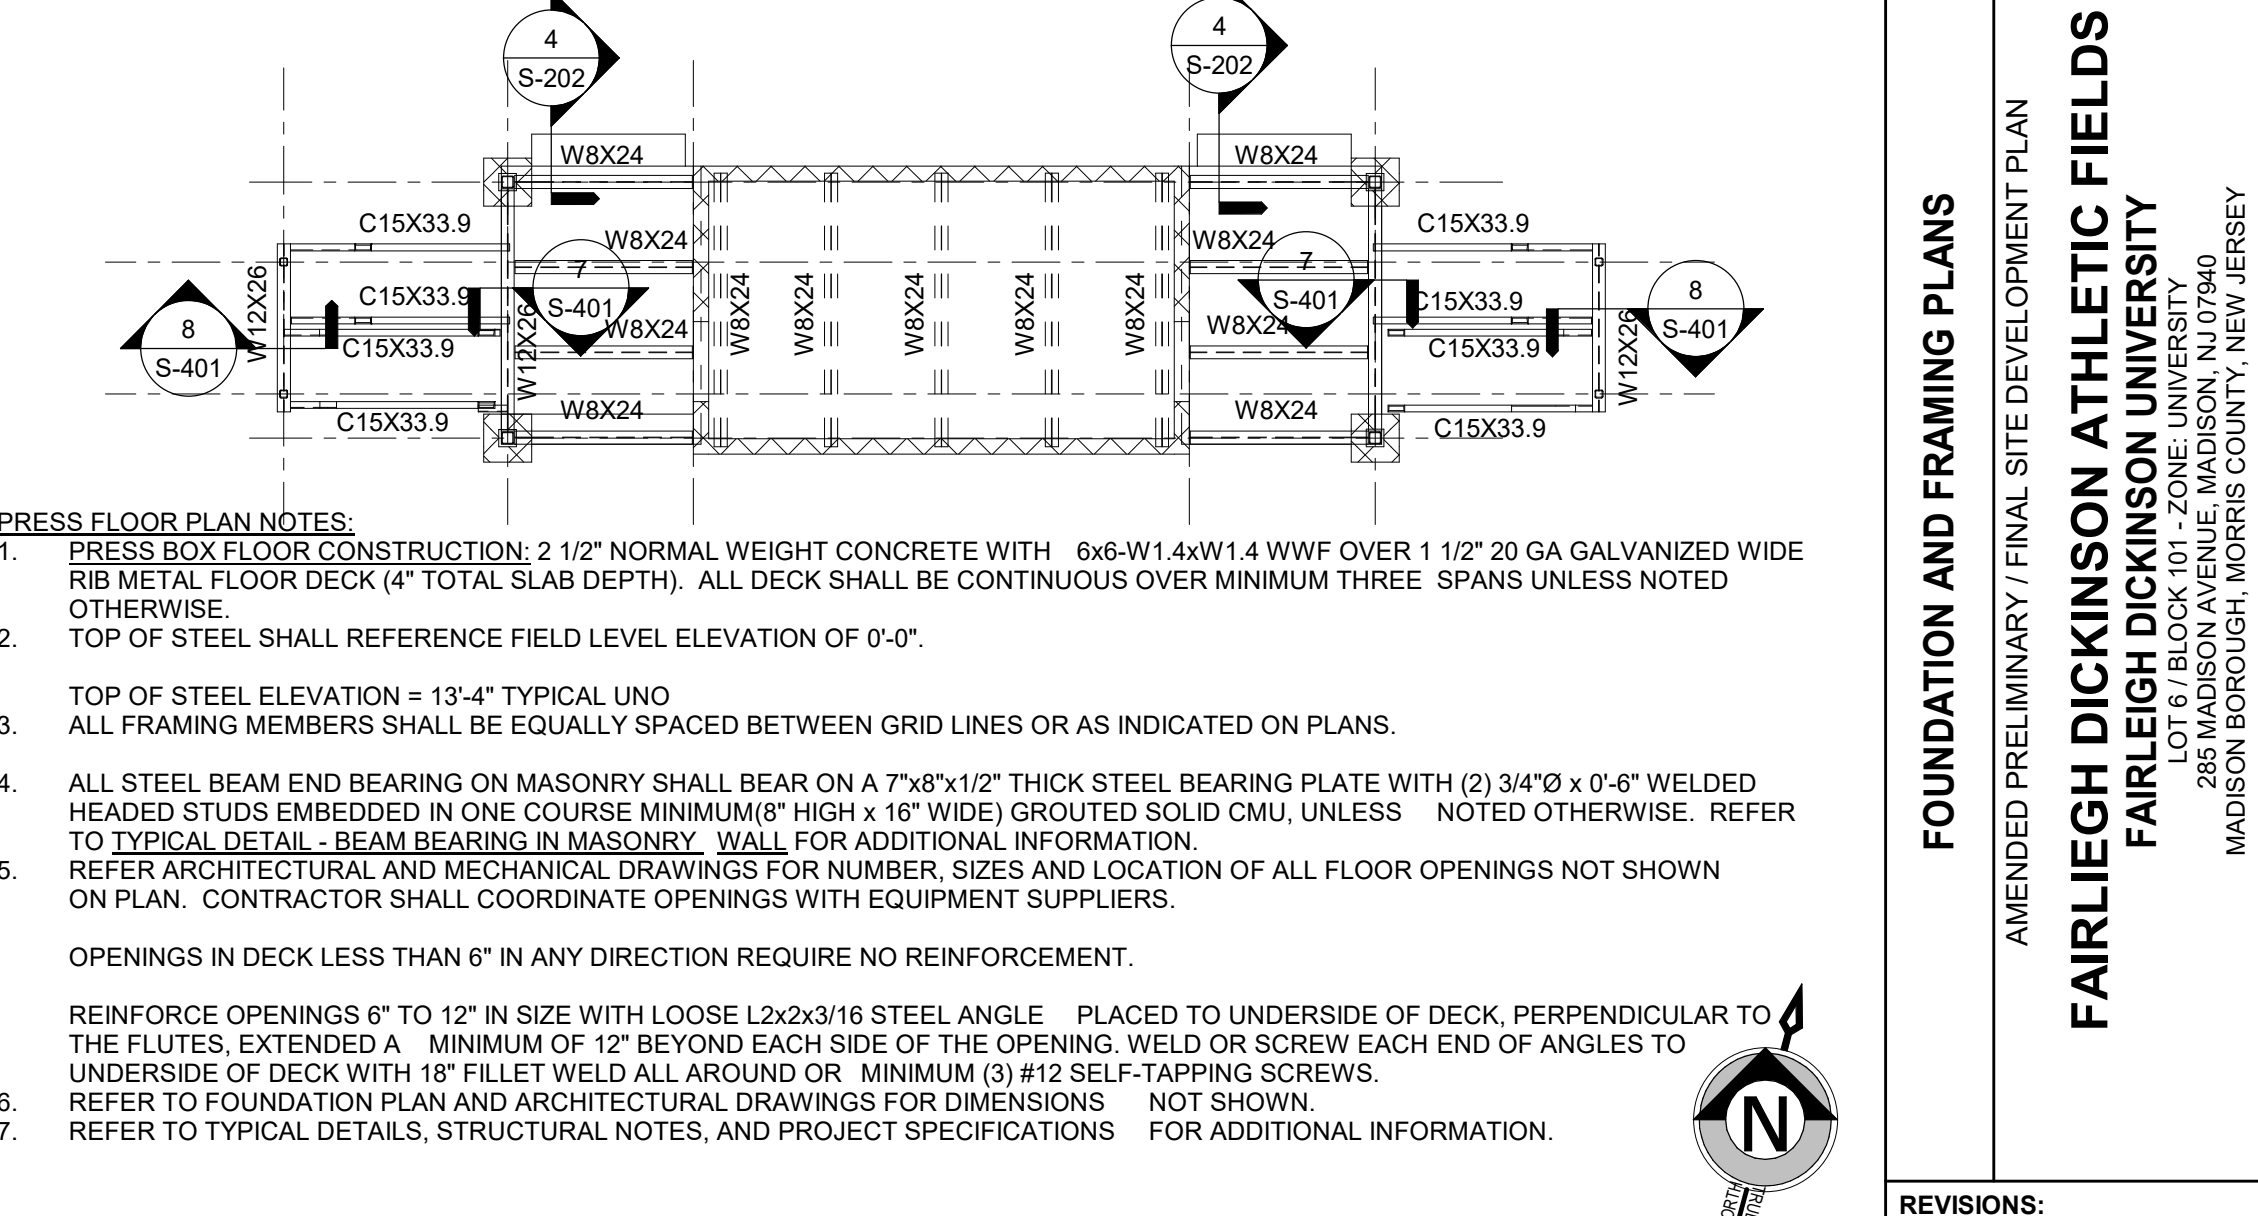

3 PLAN - PRESSBOX FLOOR FRAMING
S-100 1/8" = 1'-0"

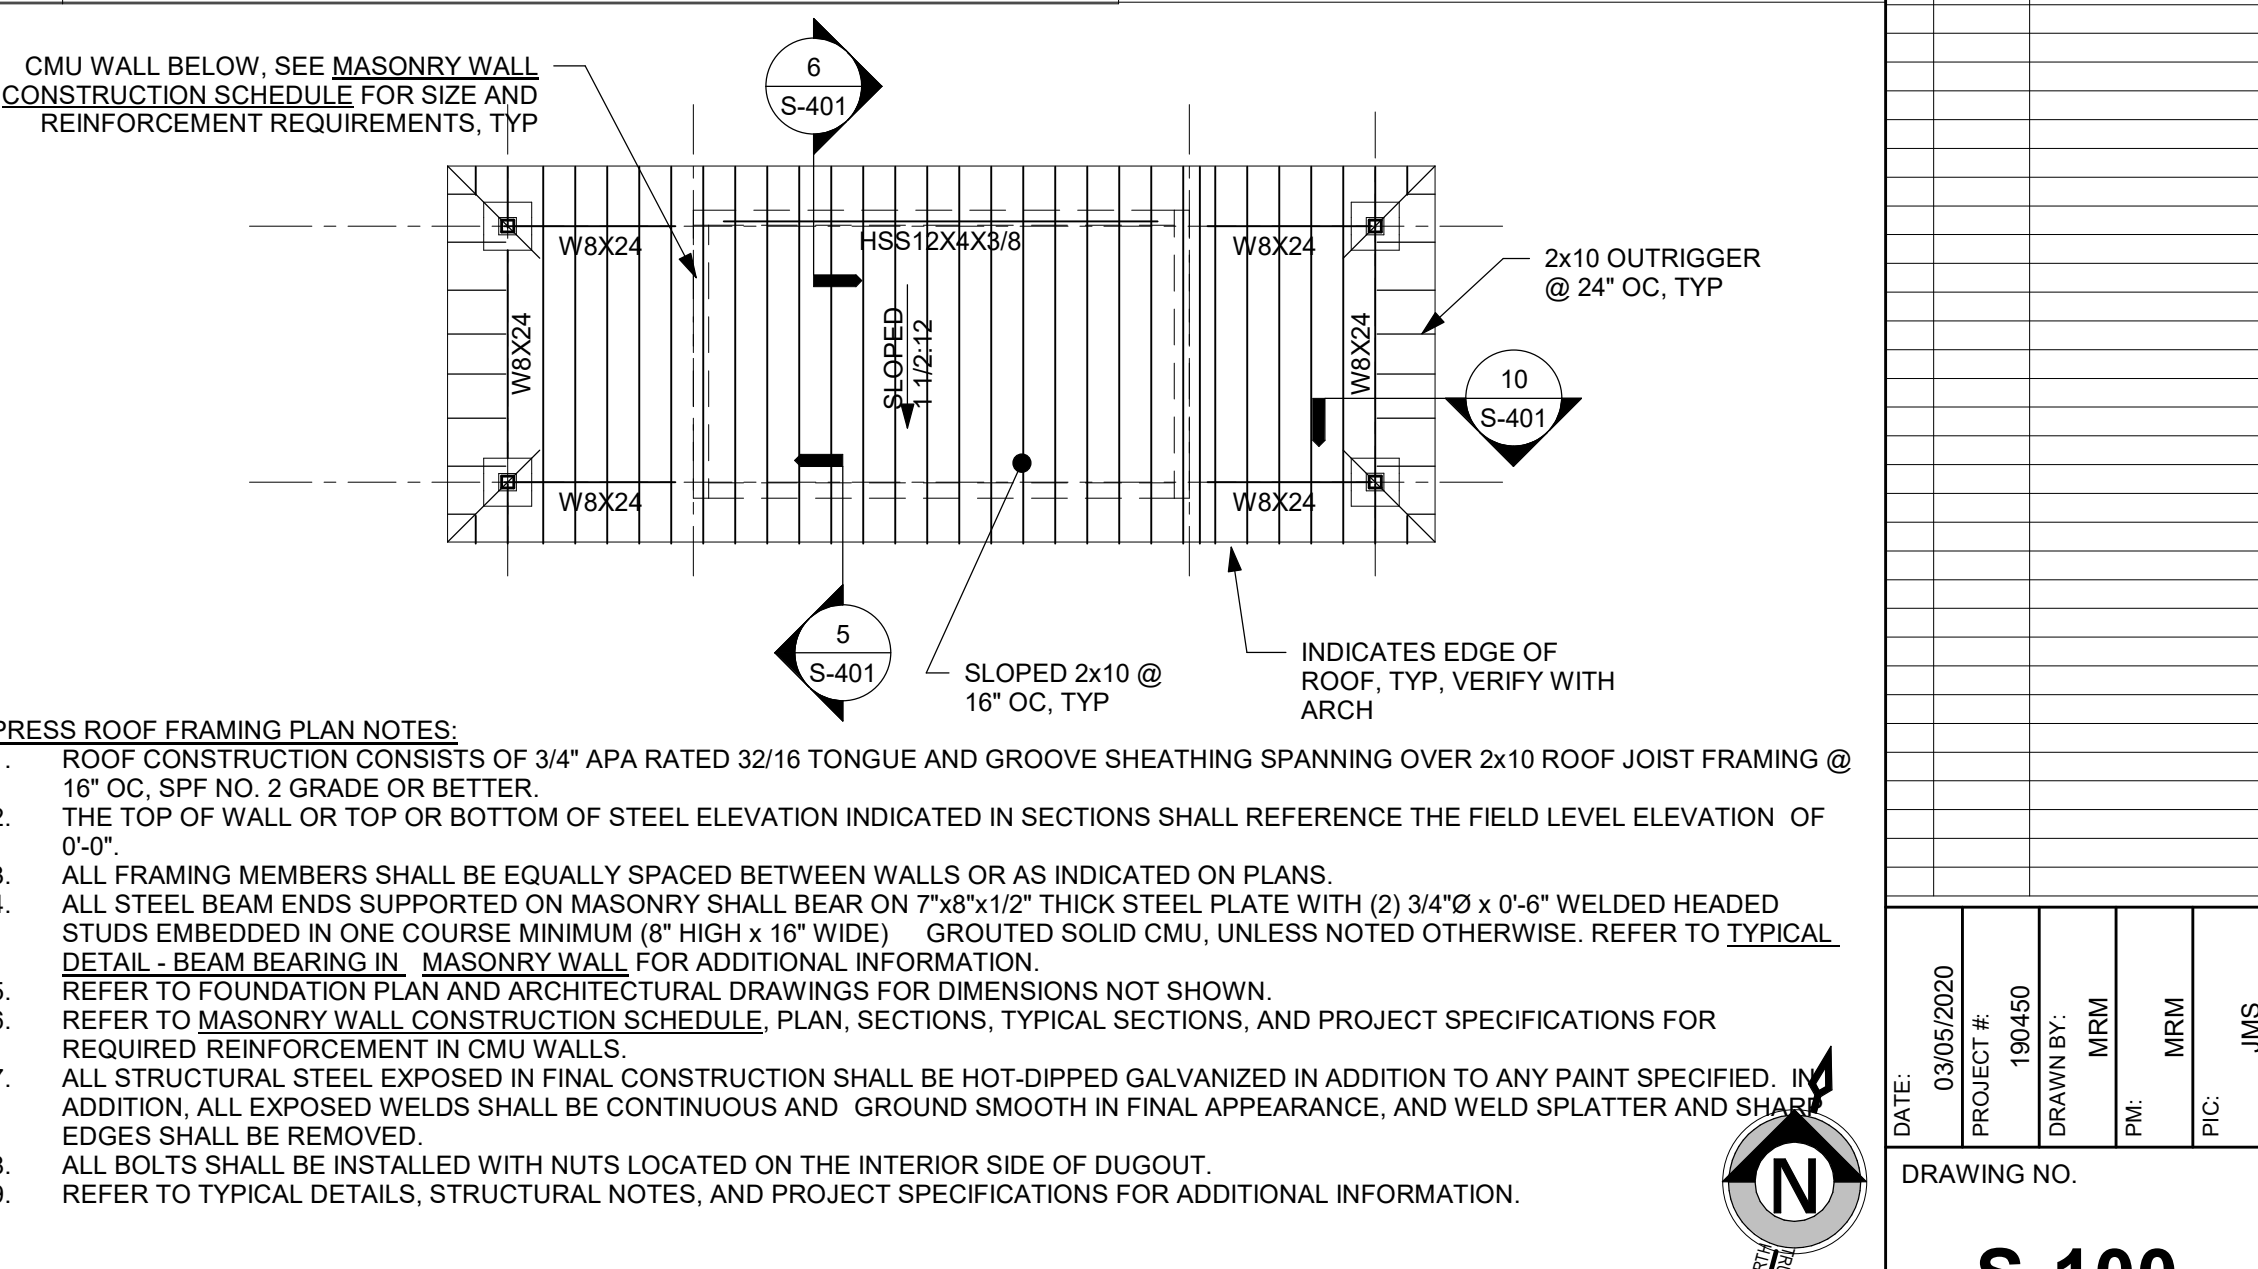

23 PLAN - PRESSBOX ROOF FRAMING
S-100 1/8" = 1'-0"