



NOTE: BUILDING HEIGHT FROM GRADE TO TOP OF ELEMENT IS 21'-1-1/2"

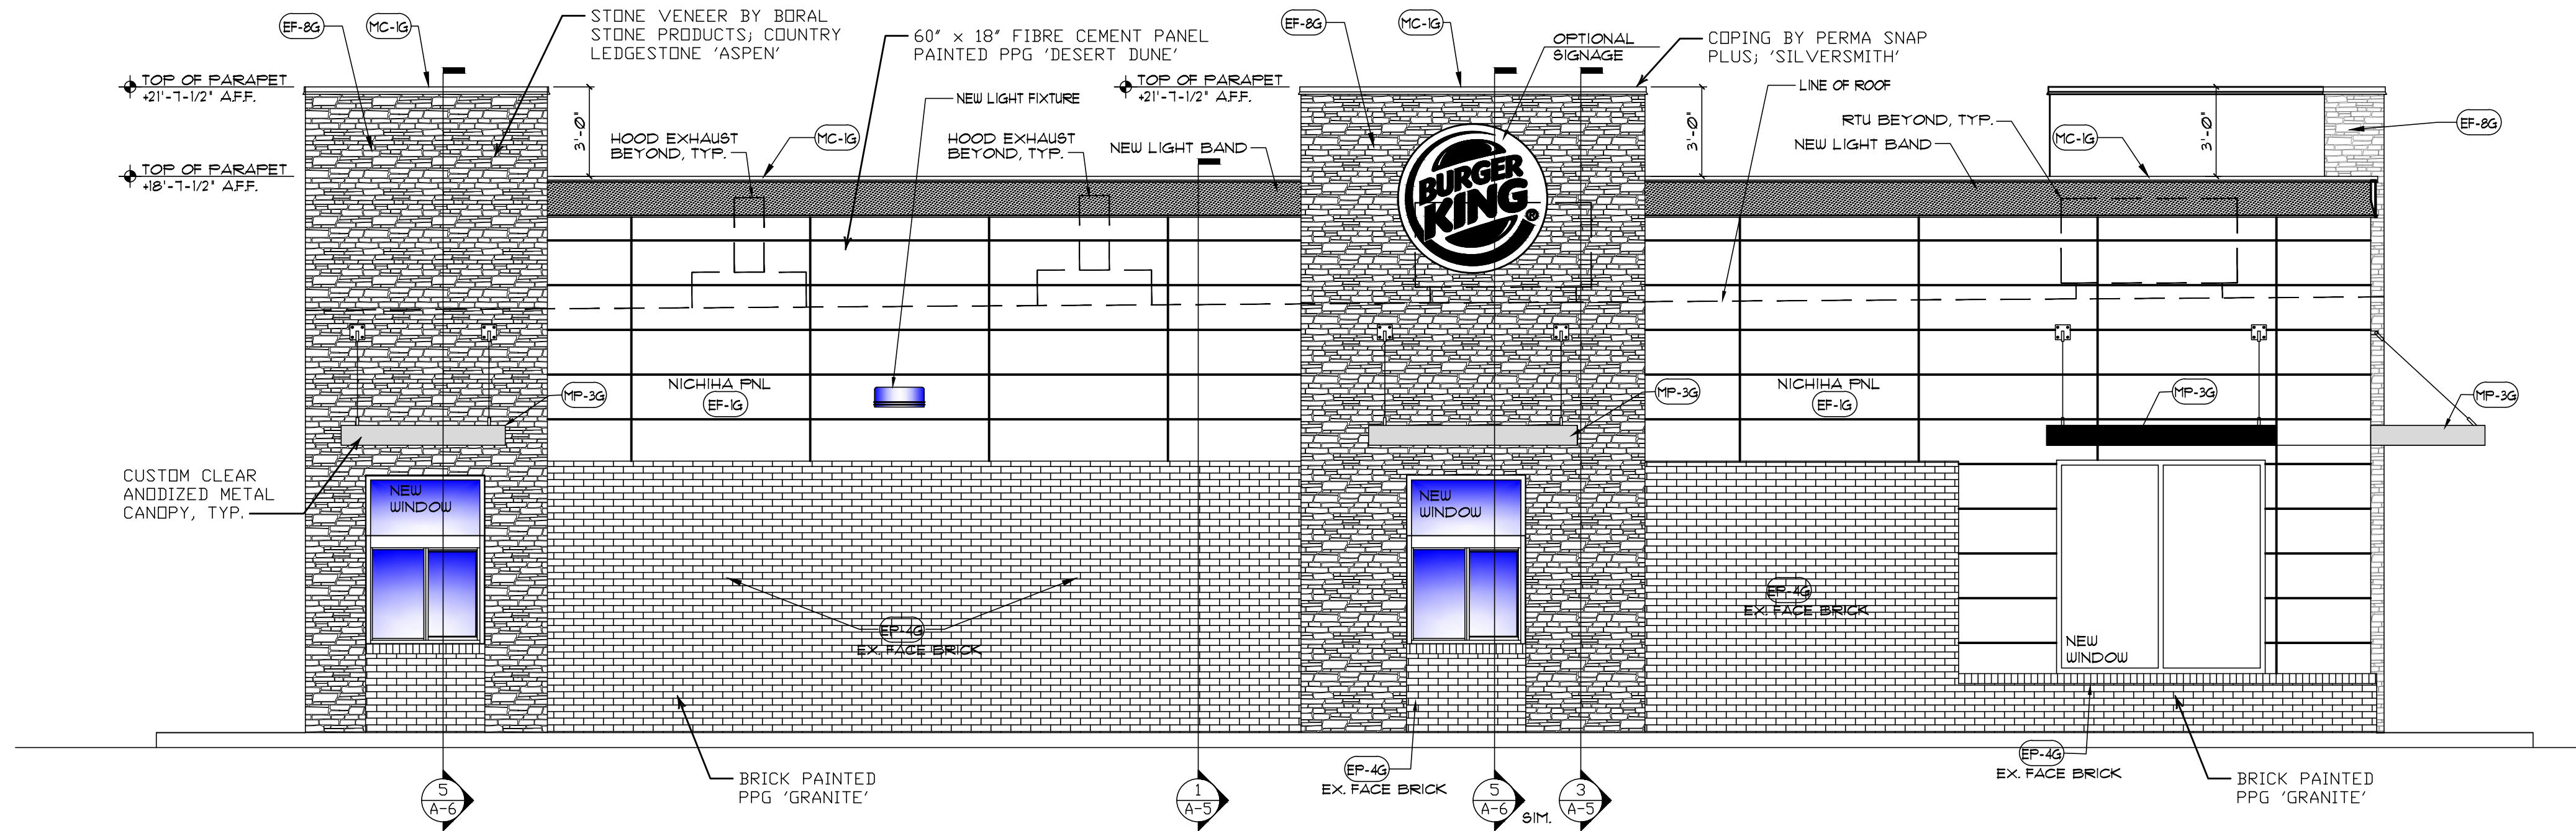

DRIVE-THRU ELEVATION  
SCALE: 1/4" = 1'-0"

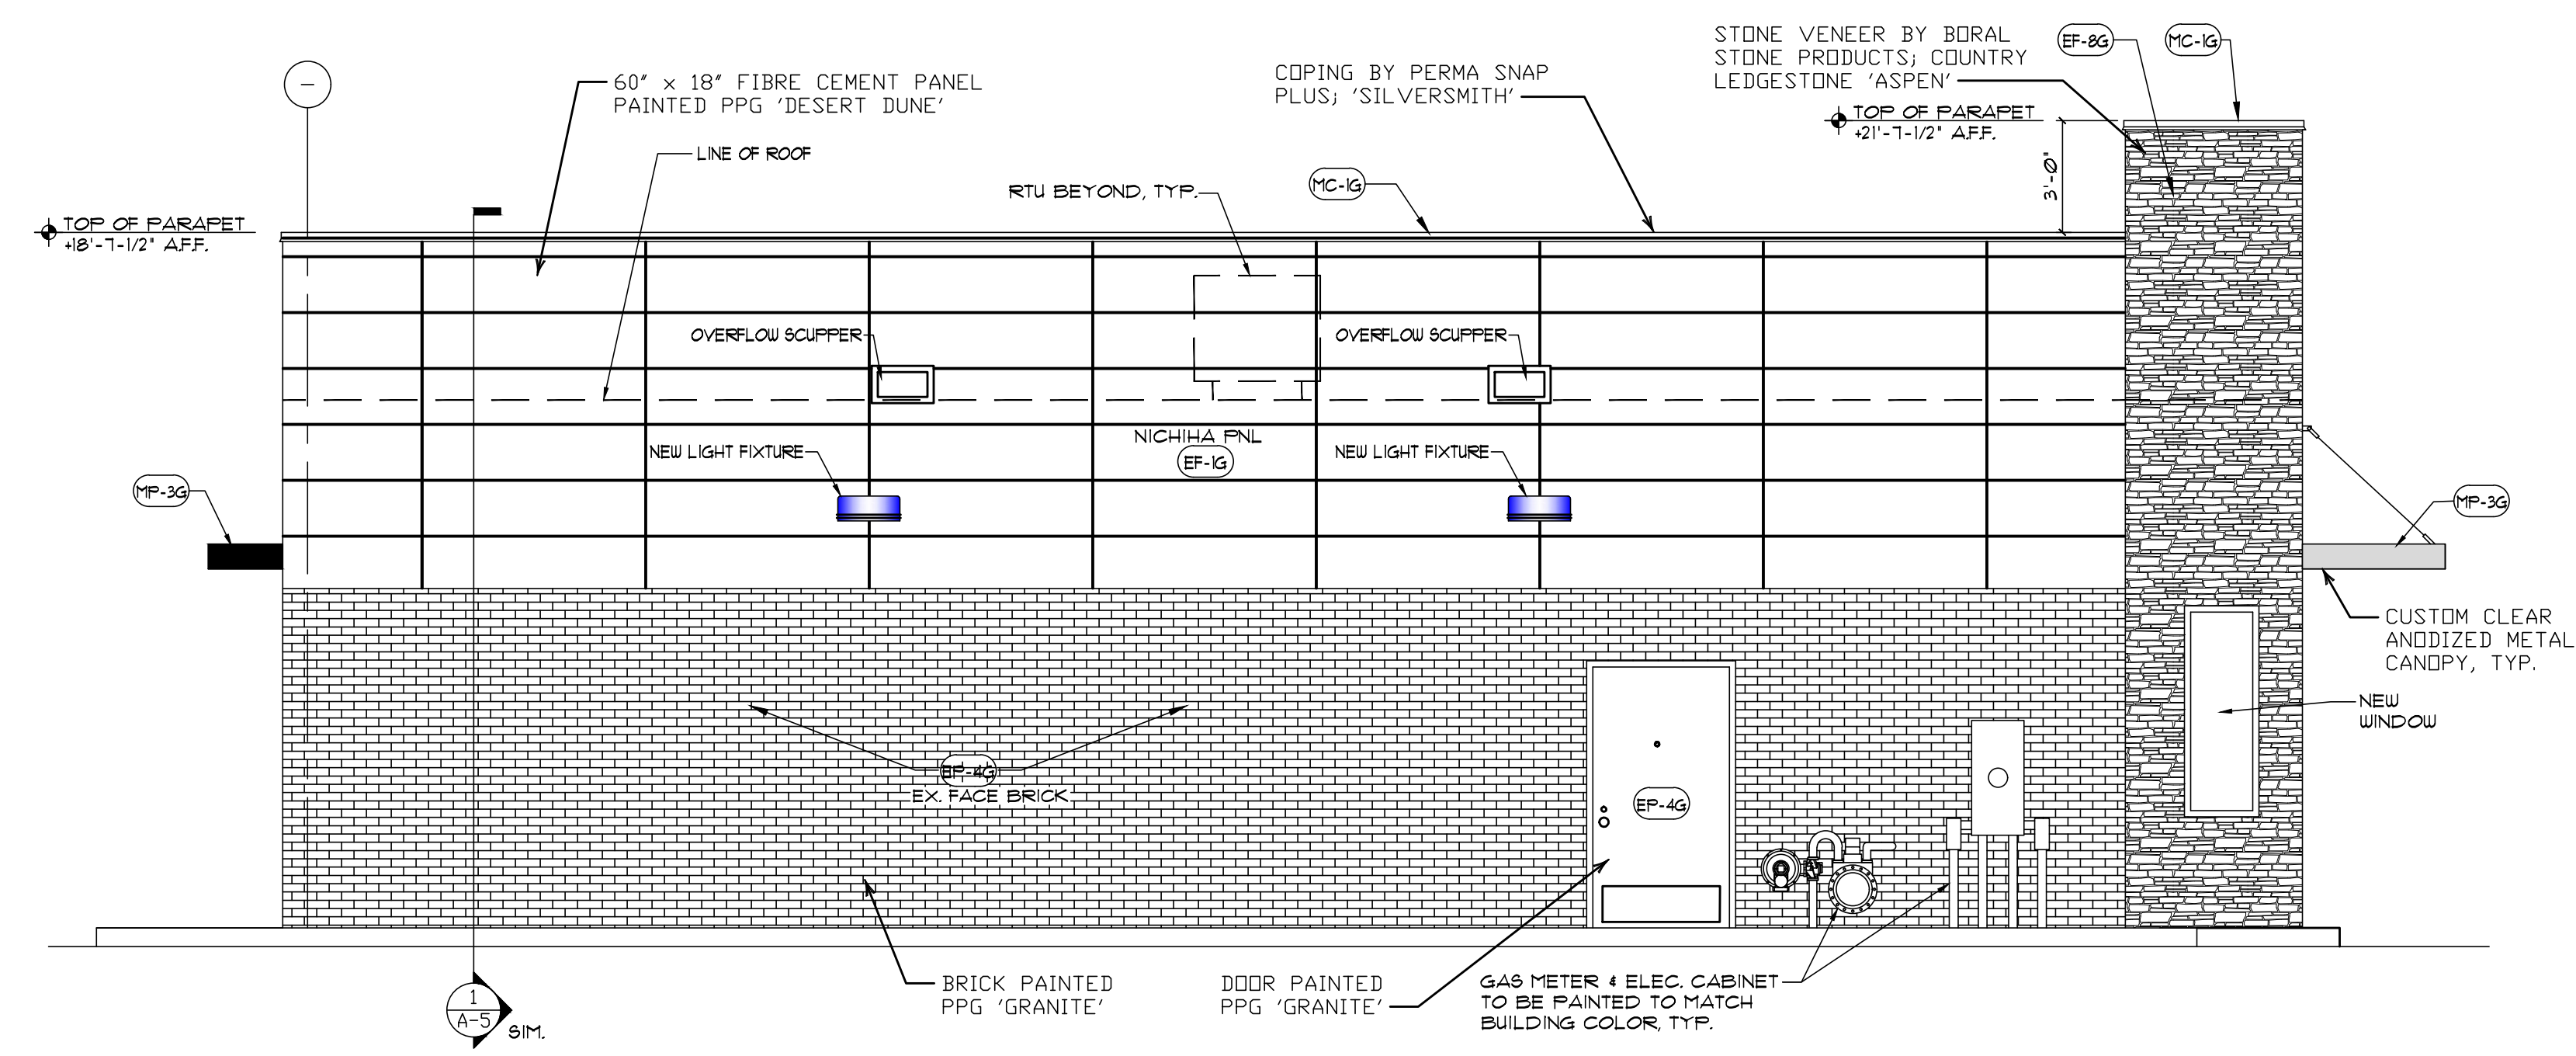

REAR ELEVATION  
SCALE: 1/4" = 1'-0"

CLS# 1032 BK# 1366

-	REISSUED FOR PLANNING REVIEW	06.18.20
-	ISSUED FOR PLANNING REVIEW	04.21.20
3	PER OWNER COMMENTS	03.24.20
2	PER OWNER COMMENTS	03.16.20
1	PER OWNER COMMENTS	03.04.20



No.	Description	Date
△	REVISIONS	

**BURGER KING**  
317 MAIN STREET  
MADISON, NJ 07940

CARROLS, LLC  
SYRACUSE, NEW YORK

**EXTERIOR ELEVATIONS**

PROFESSIONAL CERTIFICATION.  
I certify that these documents were prepared or approved by me, and that I am a duly licensed architect under the laws of the State of New Jersey, license number 18548.

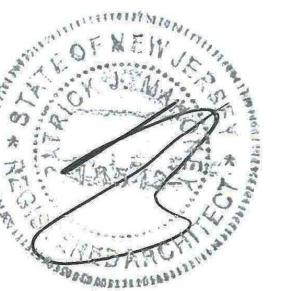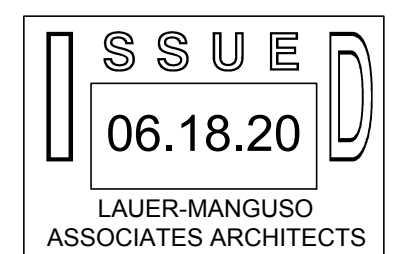

**LAUER-MANGUSO & ASSOCIATES ARCHITECTS**  
4080 Ridge Lea Road  
Buffalo, N.Y. 14228  
(716) 837-0833

Date: 03.04.2020 Drawing No. A-3.2  
Drawn By: CJP  
Checked By: JWM  
Job Number: 19045