


PLOT DATE: 04/06/2016 2:16 PM  
 SAVE DATE: 04/06/2016 2:16 PM  
 7: 50 am  
 3/8/16  
 366547 - Madison Hartley Dodge Mem Bldg - Drawings\SITE PLAN 3\_1\_2016.dwg  
 3/8/16

Sample ID	HD-7 TWP	HD-7 (45-50)
Collection Date:	1/21/2016	3/7/2016
Sample Matrix:	Ground Water	Ground Water
Sample Units:	ug/L	ug/L
<b>Volatile Organic Compounds</b>	<b>Result</b>	<b>Result</b>
Benzene	14,100	55.5
Bromodichloromethane	ND	2.60
EthylBenzene	13,600	ND
m+p-Xylenes	49,100	ND
o-Xylene	21,400	ND
Toluene	56,000	ND
Total Xylenes	70,500	ND
Tentatively Identified Compounds	23700	1290

Sample ID	TWP-1
Collection Date:	5/10/2013
Sample Matrix:	Ground Water
Sample Units:	ug/L
<b>Volatile Organic Compounds</b>	<b>Result</b>
Benzene	37.9
Total Xylenes	1600

Sample Units:	ug/L
<b>Volatile Organic Compounds</b>	
Benzene	1
Bromodichloromethane	1
EthylBenzene	700
m+p-Xylenes	1000
o-Xylene	1000
Toluene	1000*
Total Xylenes	1000
Tentatively Identified Compounds	500

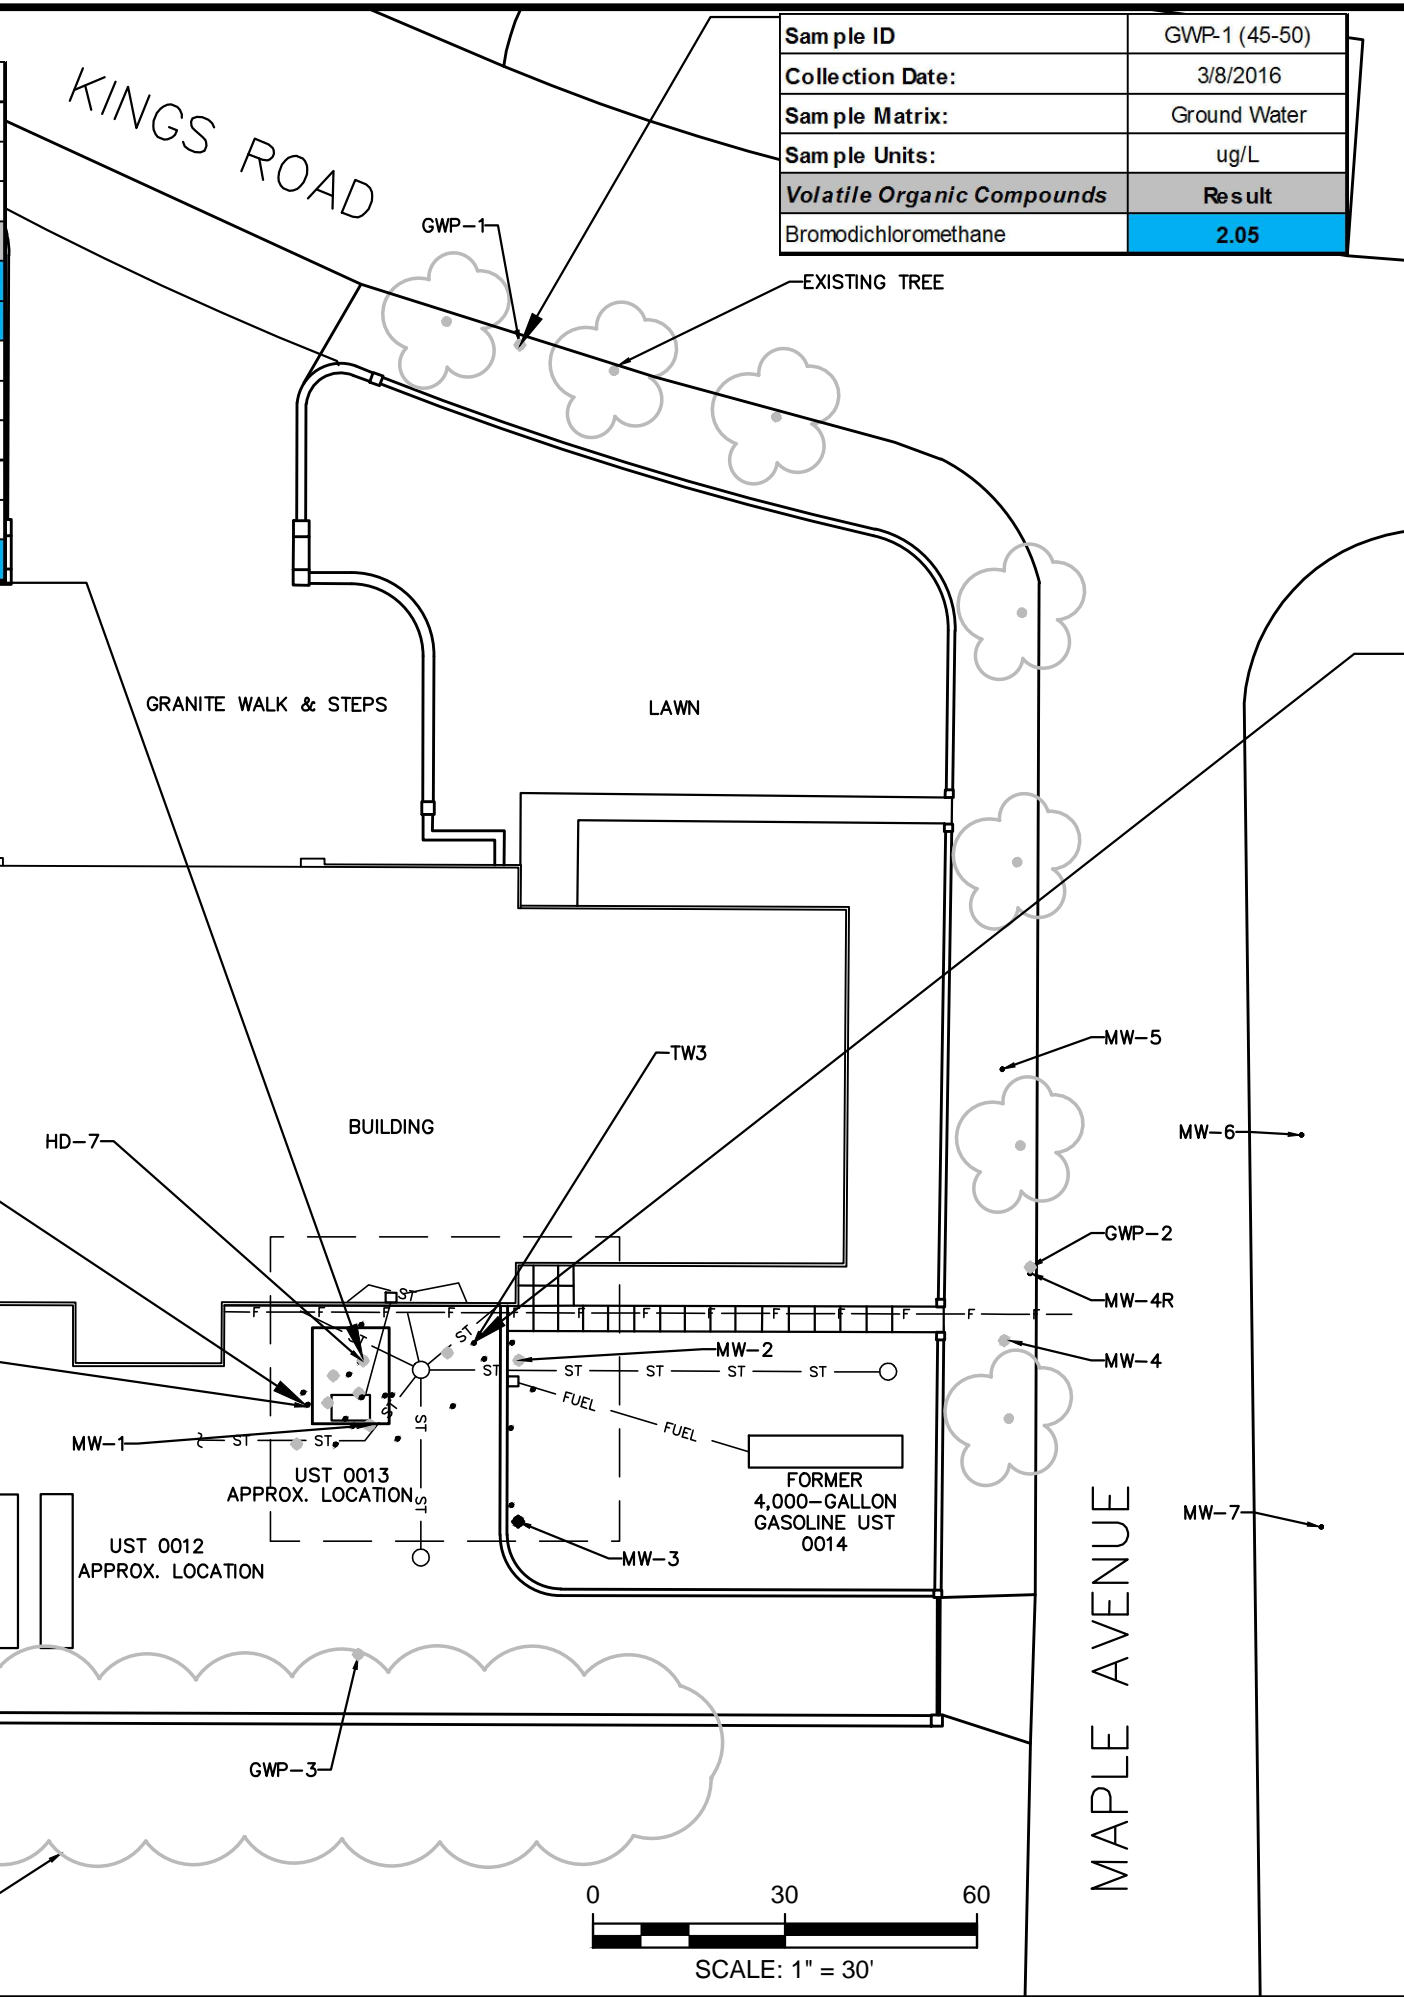

Sample ID	GWP-1 (45-50)
Collection Date:	3/8/2016
Sample Matrix:	Ground Water
Sample Units:	ug/L
<b>Volatile Organic Compounds</b>	<b>Result</b>
Bromodichloromethane	2.05


Sample ID	TW3
Collection Date:	10/28/2011
Sample Matrix:	Ground Water
Sample Units:	ug/L
<b>Volatile Organic Compounds</b>	<b>Result</b>
Benzene	370
EthylBenzene	1100
m+p-Xylenes	1800
Total Xylenes	2020
Tentatively Identified Compounds	4000J

- LEGEND**
- TANK
  - MONITORING WELL
  - ABANDONED MONITORING WELL
  - TEMPORARY WELL POINT (TWP)
  - SOIL SAMPLE POINTS
  - FIBEROPTIC LINE
  - GAS LINE
  - STORM SEWER LINE

**Hatch Mott MacDonald**  
 Certificate No. 24GA28016600  
 111 Wood Avenue South  
 Iselin, New Jersey 08830-4112

**FIGURE 4-AOC 5**  
**HARTLEY DODGE MEMORIAL BUILDING**  
 BOROUGH OF MADISON, NJ  
 SRP ID 008511  
**GROUND WATER SAMPLE RESULTS**

Designed	Drawn	Checked	Approved	Date
JHS	PE	SRH	RR	4/4/2016

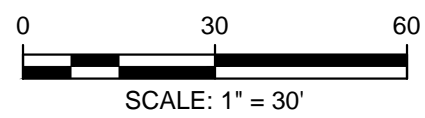

NOTE: FROM 1934 PLOT PLAN BY CHATLES A. HAUSSER

Contract No.