




NO.	REVISION	DATE
	CLIENT MEETING	12.01.2022
	REVISIONS	12.14.2022
	ISSUED FOR LETTER OF DENIAL	12.19.2022
	ISSUED FOR VARIANCE	01.11.2023

CLIENT NAME AND ADDRESS:
FERRIE RESIDENCE
30 KNOLLWOOD DRIVE
MADISON, NJ 07940
BLOCK: 905 LOT: 17


PAGE TITLE:
**EXISTING & PROPOSED
FIRST FLOOR PLANS**

DATE: 11.10.2022
SCALE: AS NOTED
DRAWN BY: KSB / DN
JOB #: 22-008

PAGE NO.
V-2
2 OF 7 SHEETS

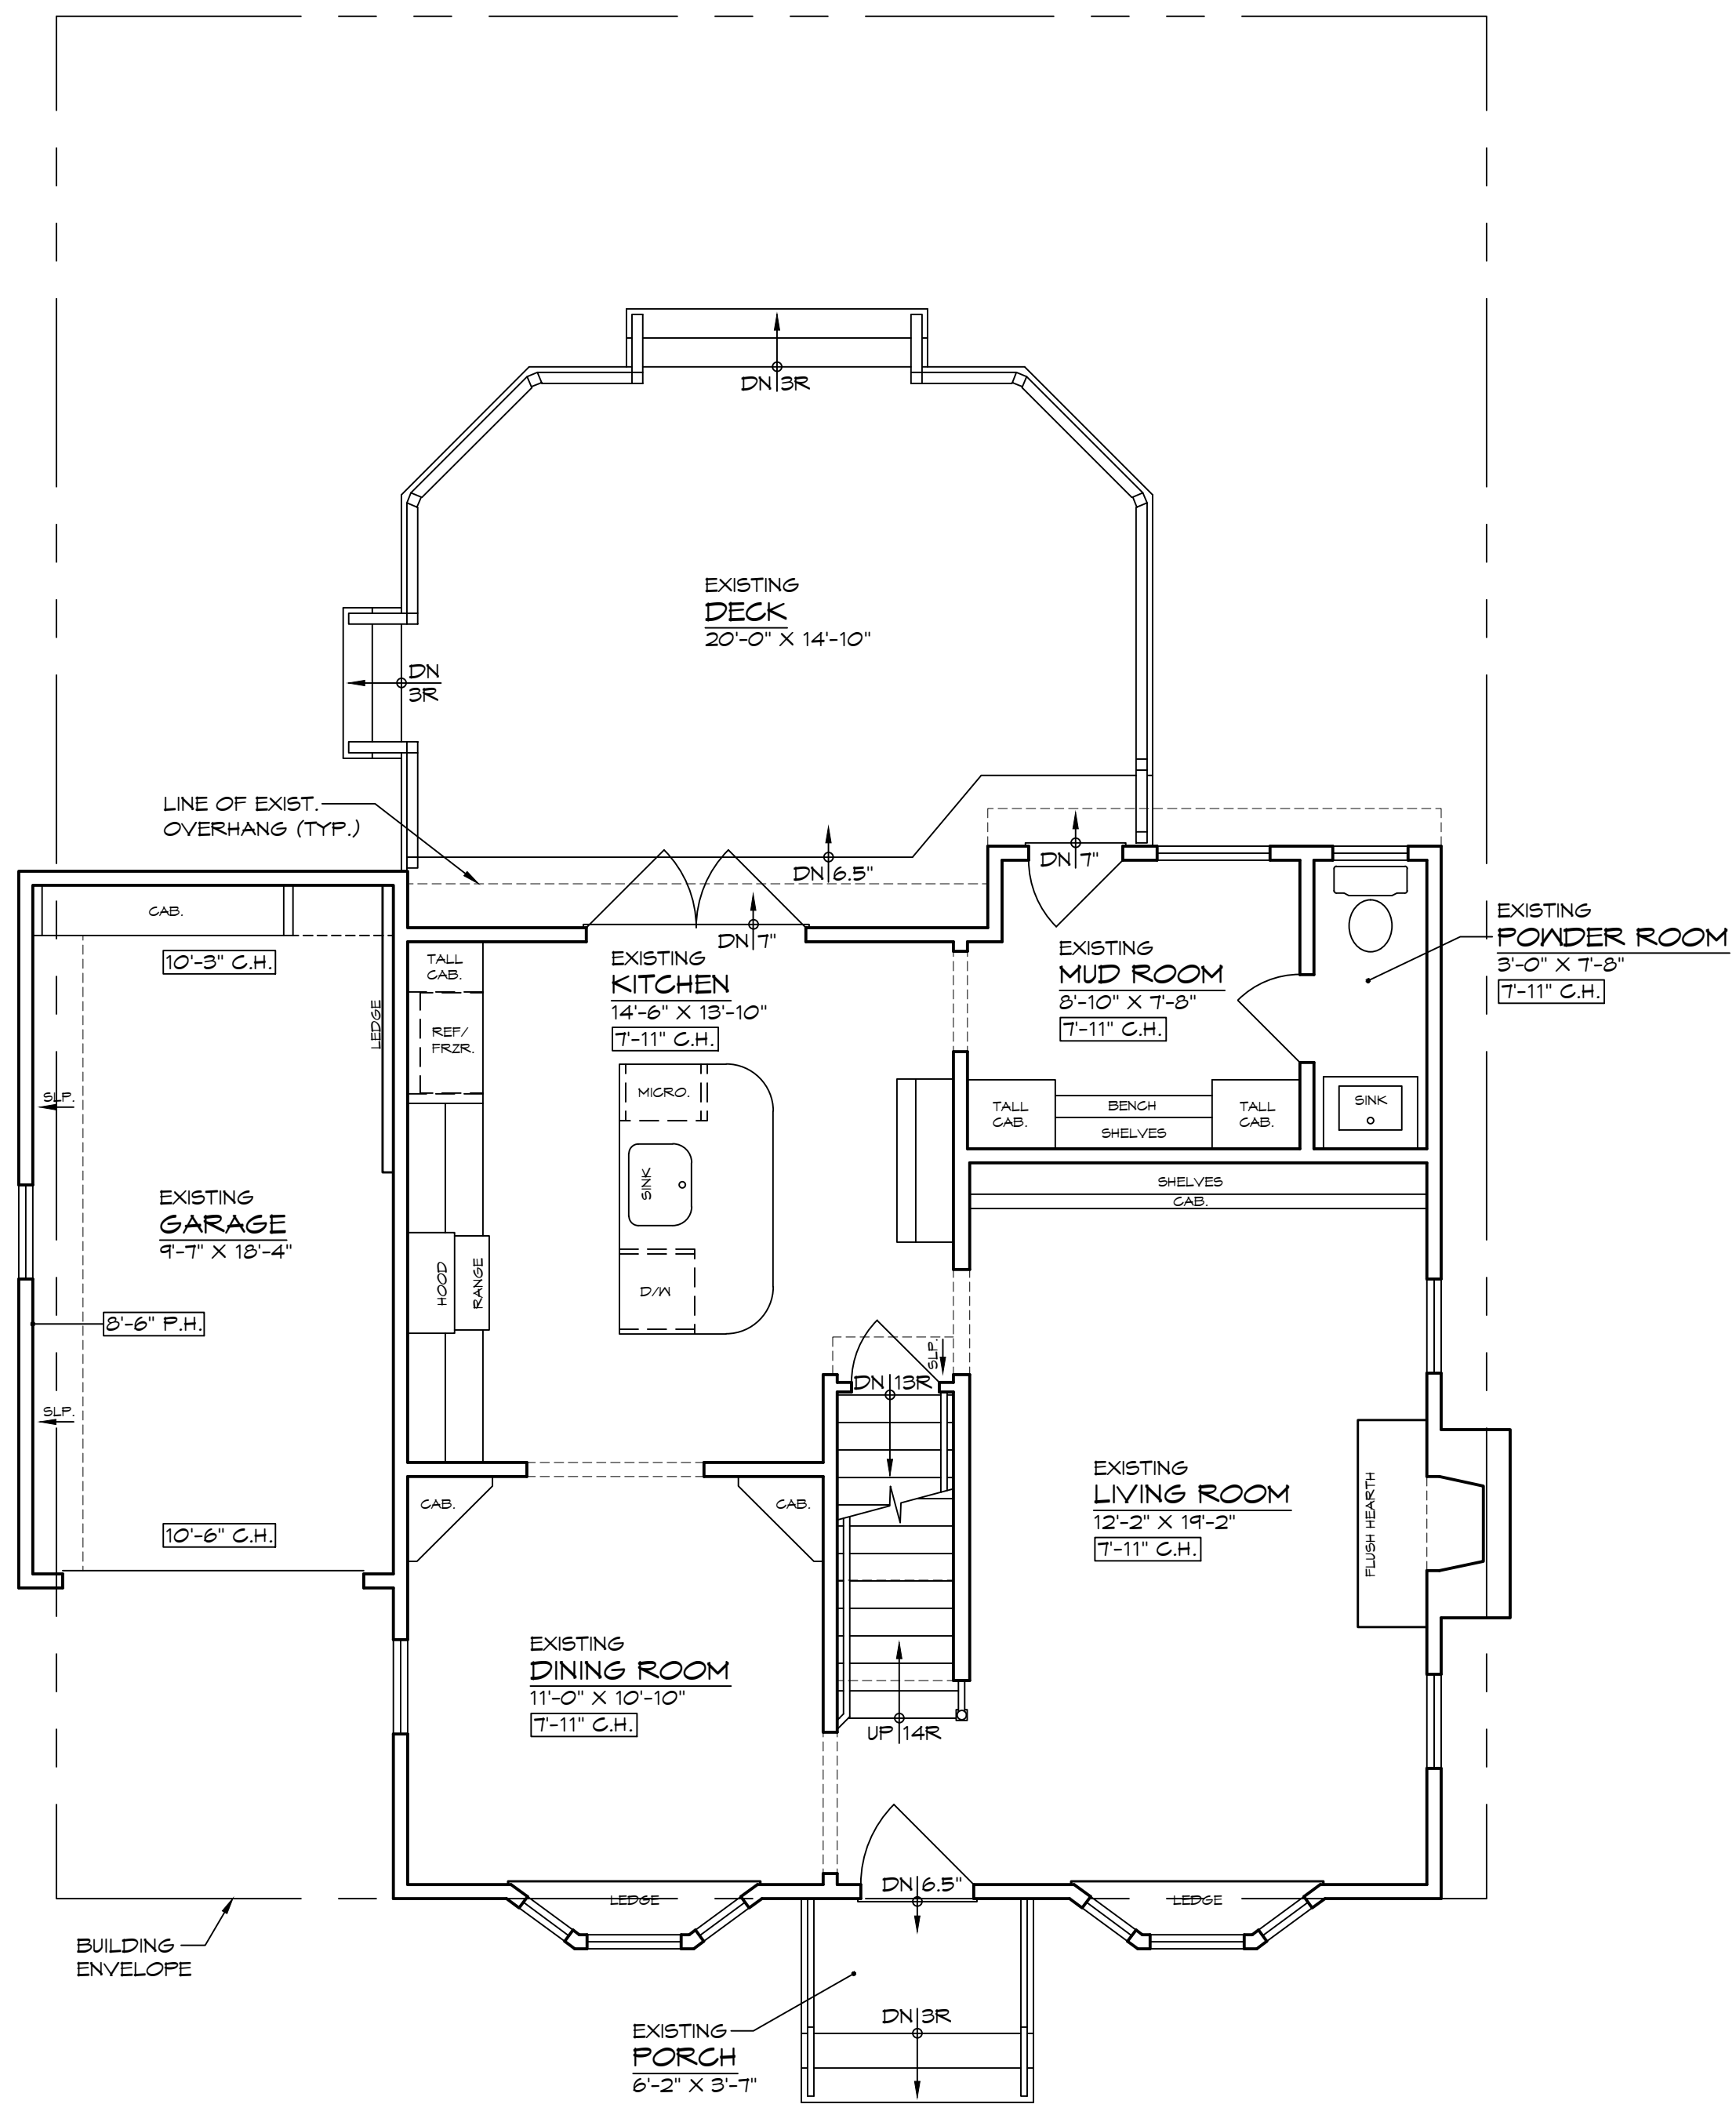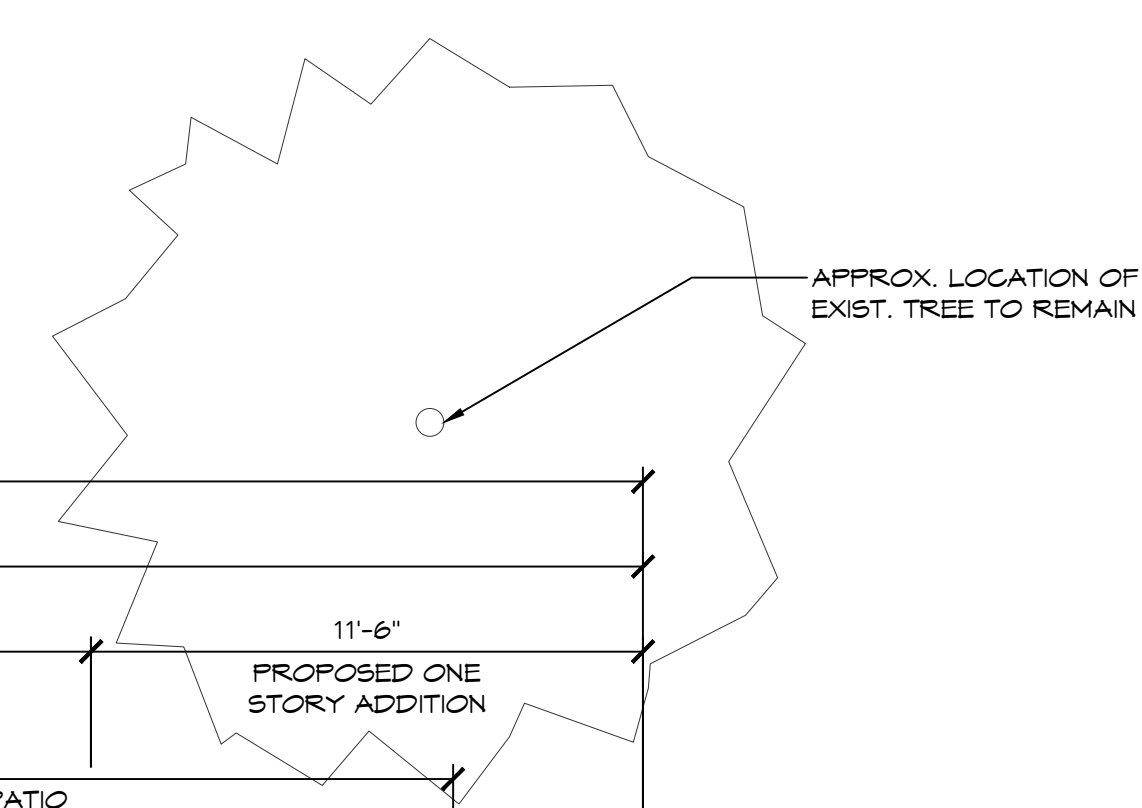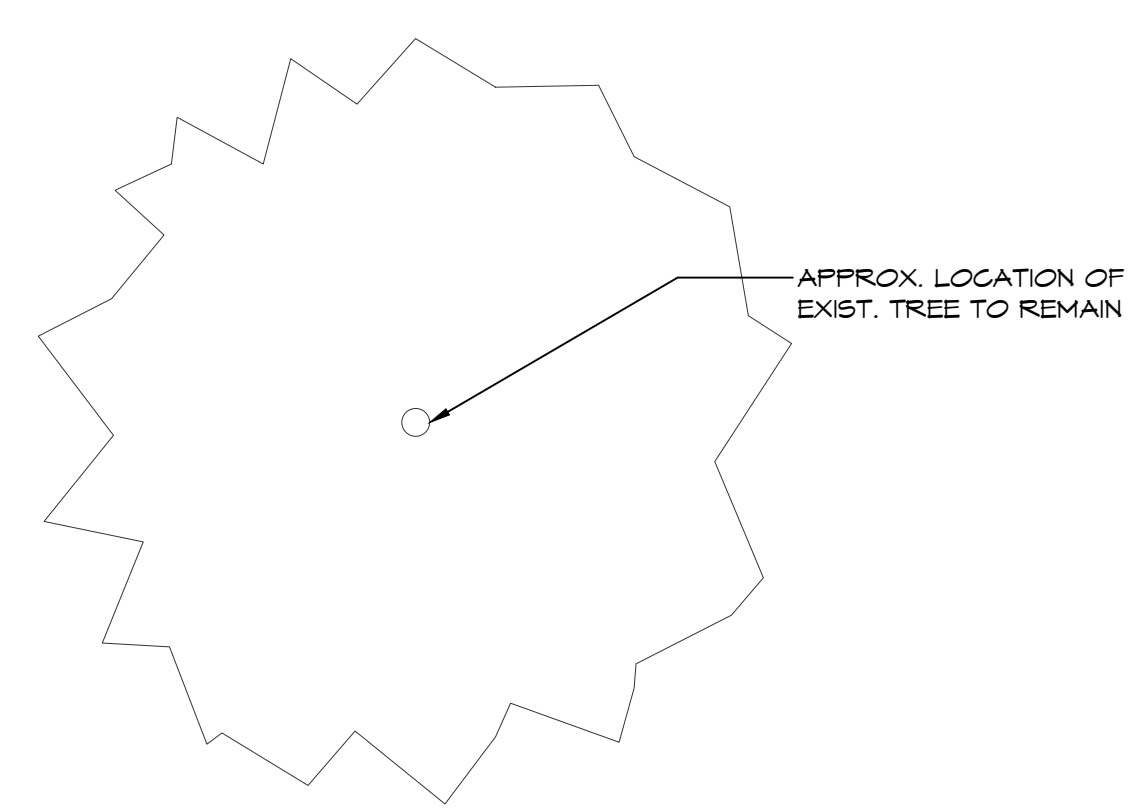

1 EXISTING FIRST FLOOR PLAN
V-2 SCALE: 1/4" = 1'-0"

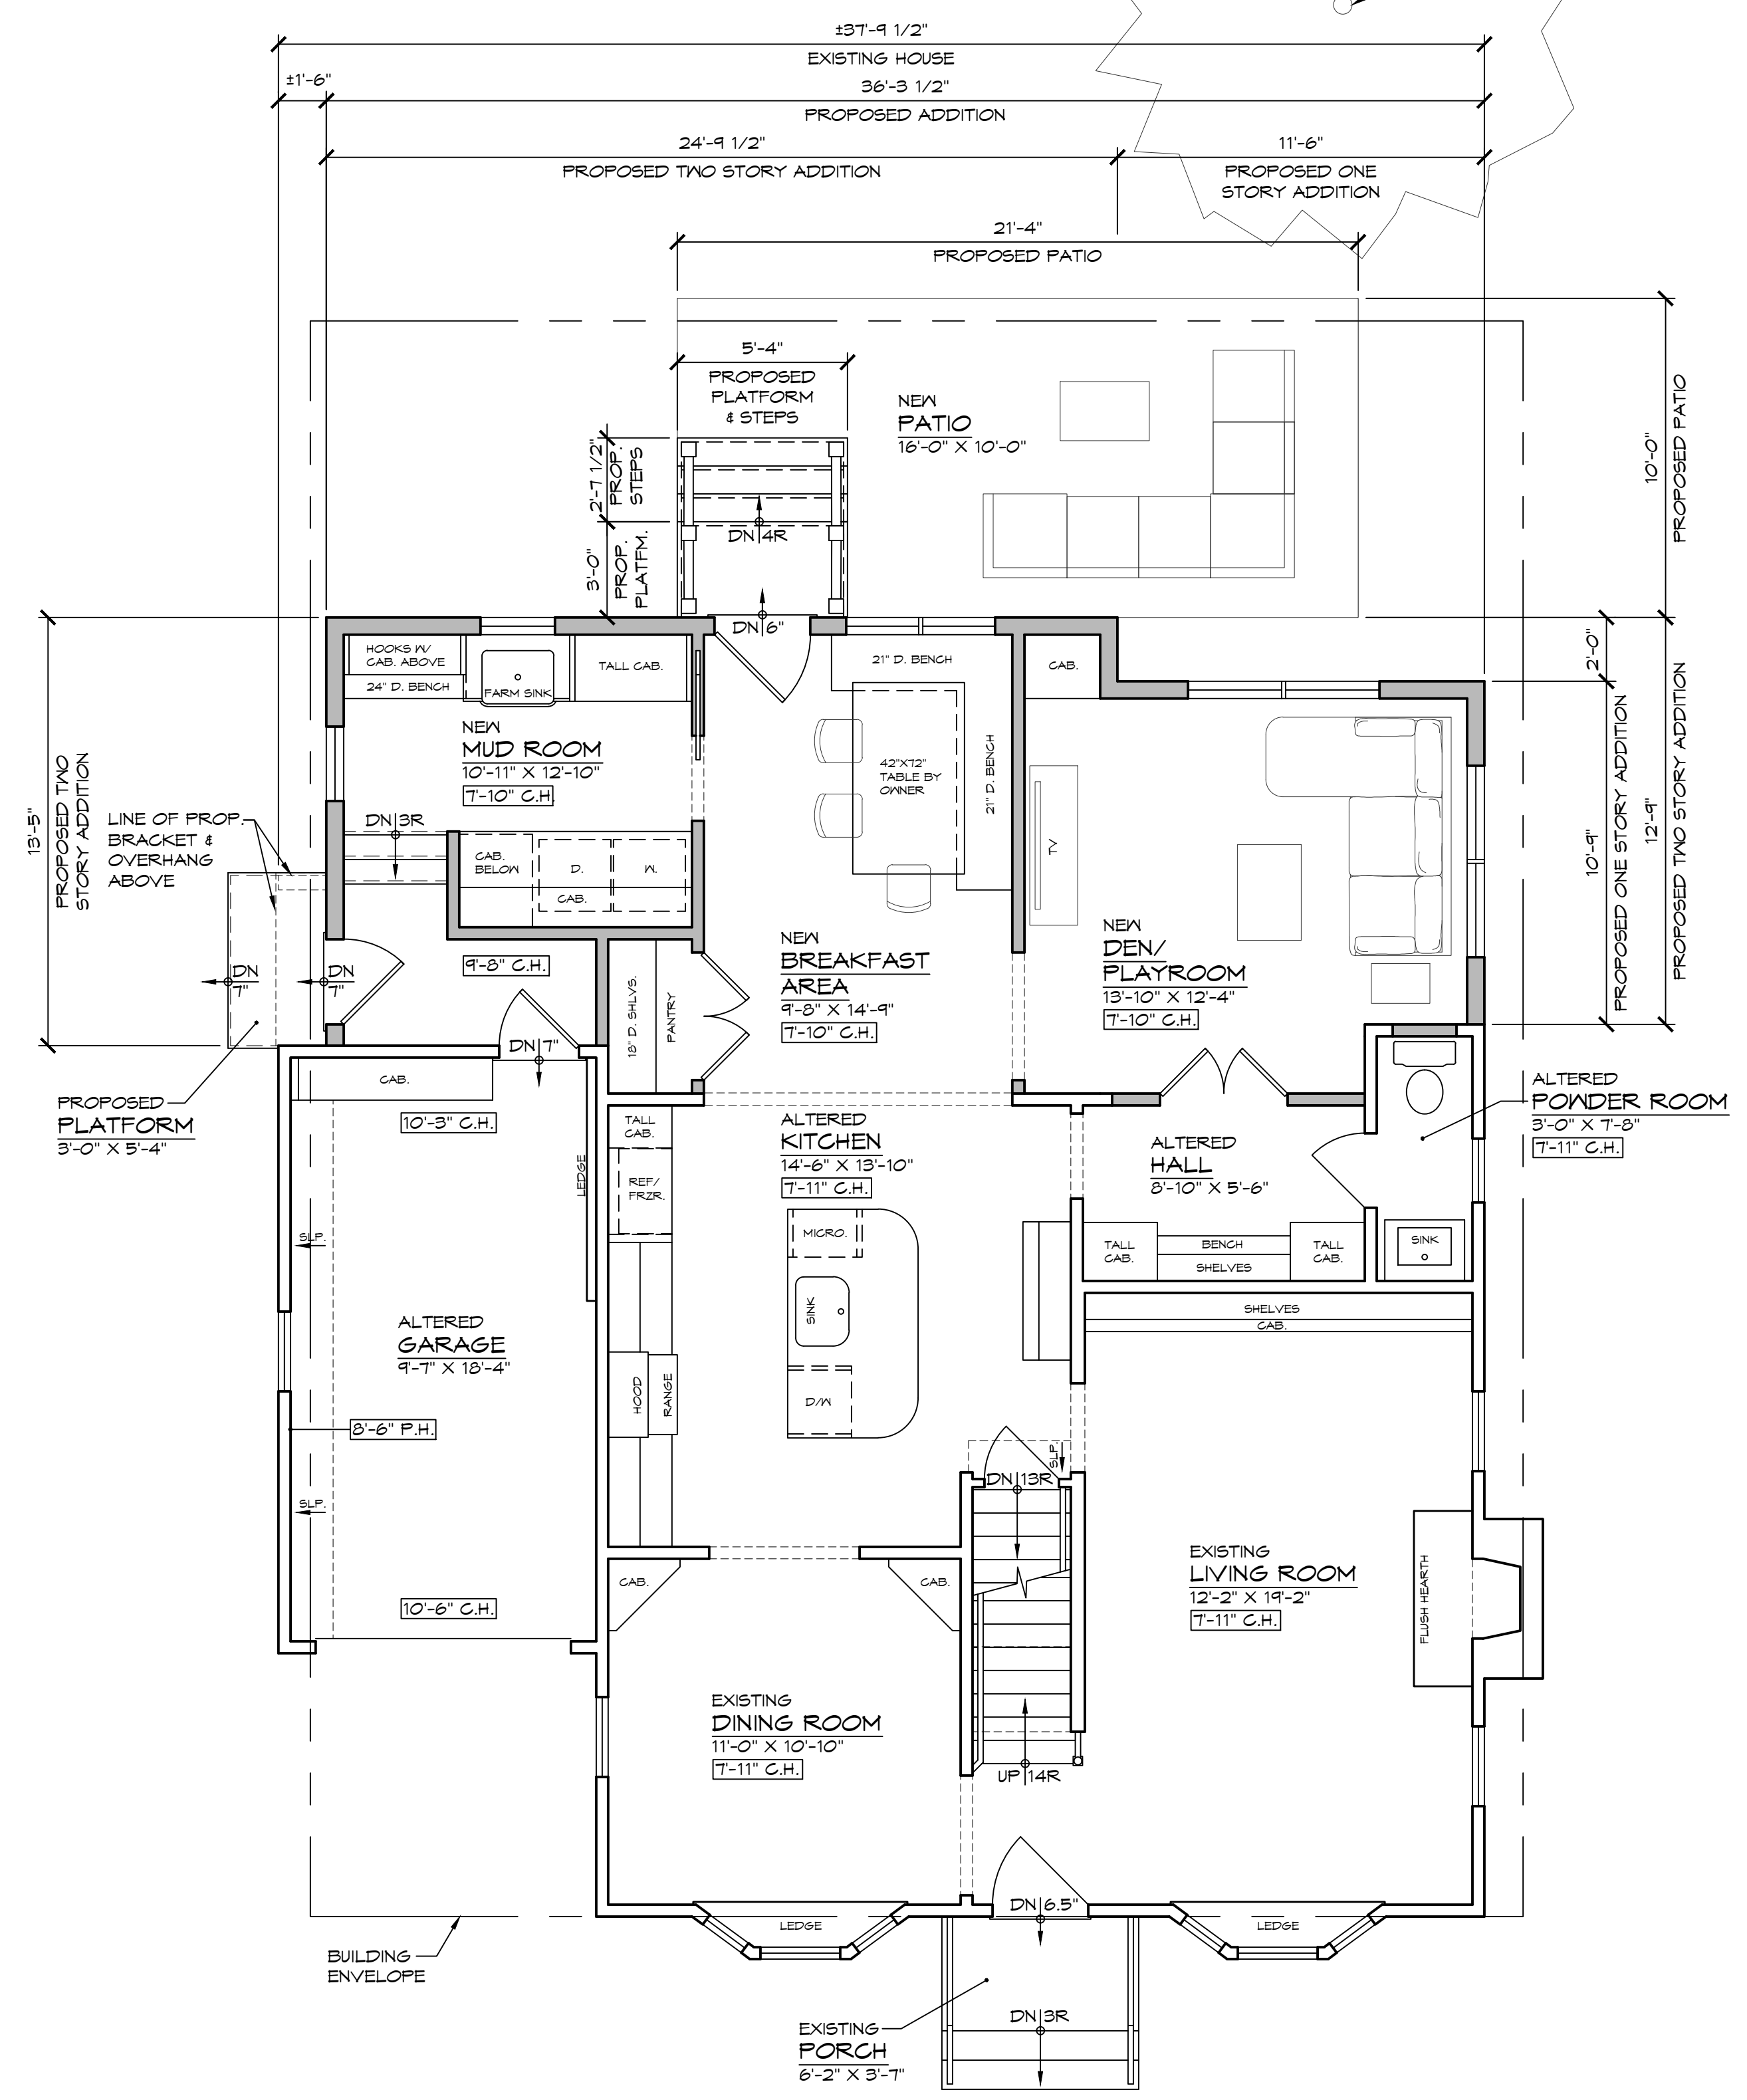

2 PROPOSED FIRST FLOOR PLAN
V-2 SCALE: 1/4" = 1'-0"