

NO.	REVISION	DATE
	CLIENT MEETING	12.01.2022
	REVISIONS	12.14.2022
	ISSUED FOR LETTER OF DENIAL	12.19.2022
▲	REVISIONS	12.22.2022
	ISSUED FOR VARIANCE	01.11.2023




**1** EXISTING FRONT ELEVATION  
V-5 SCALE: 1/4" = 1'-0"



**2** PROPOSED FRONT ELEVATION  
V-5 SCALE: 1/4" = 1'-0"



**3** EXISTING REAR ELEVATION  
V-5 SCALE: 1/4" = 1'-0"

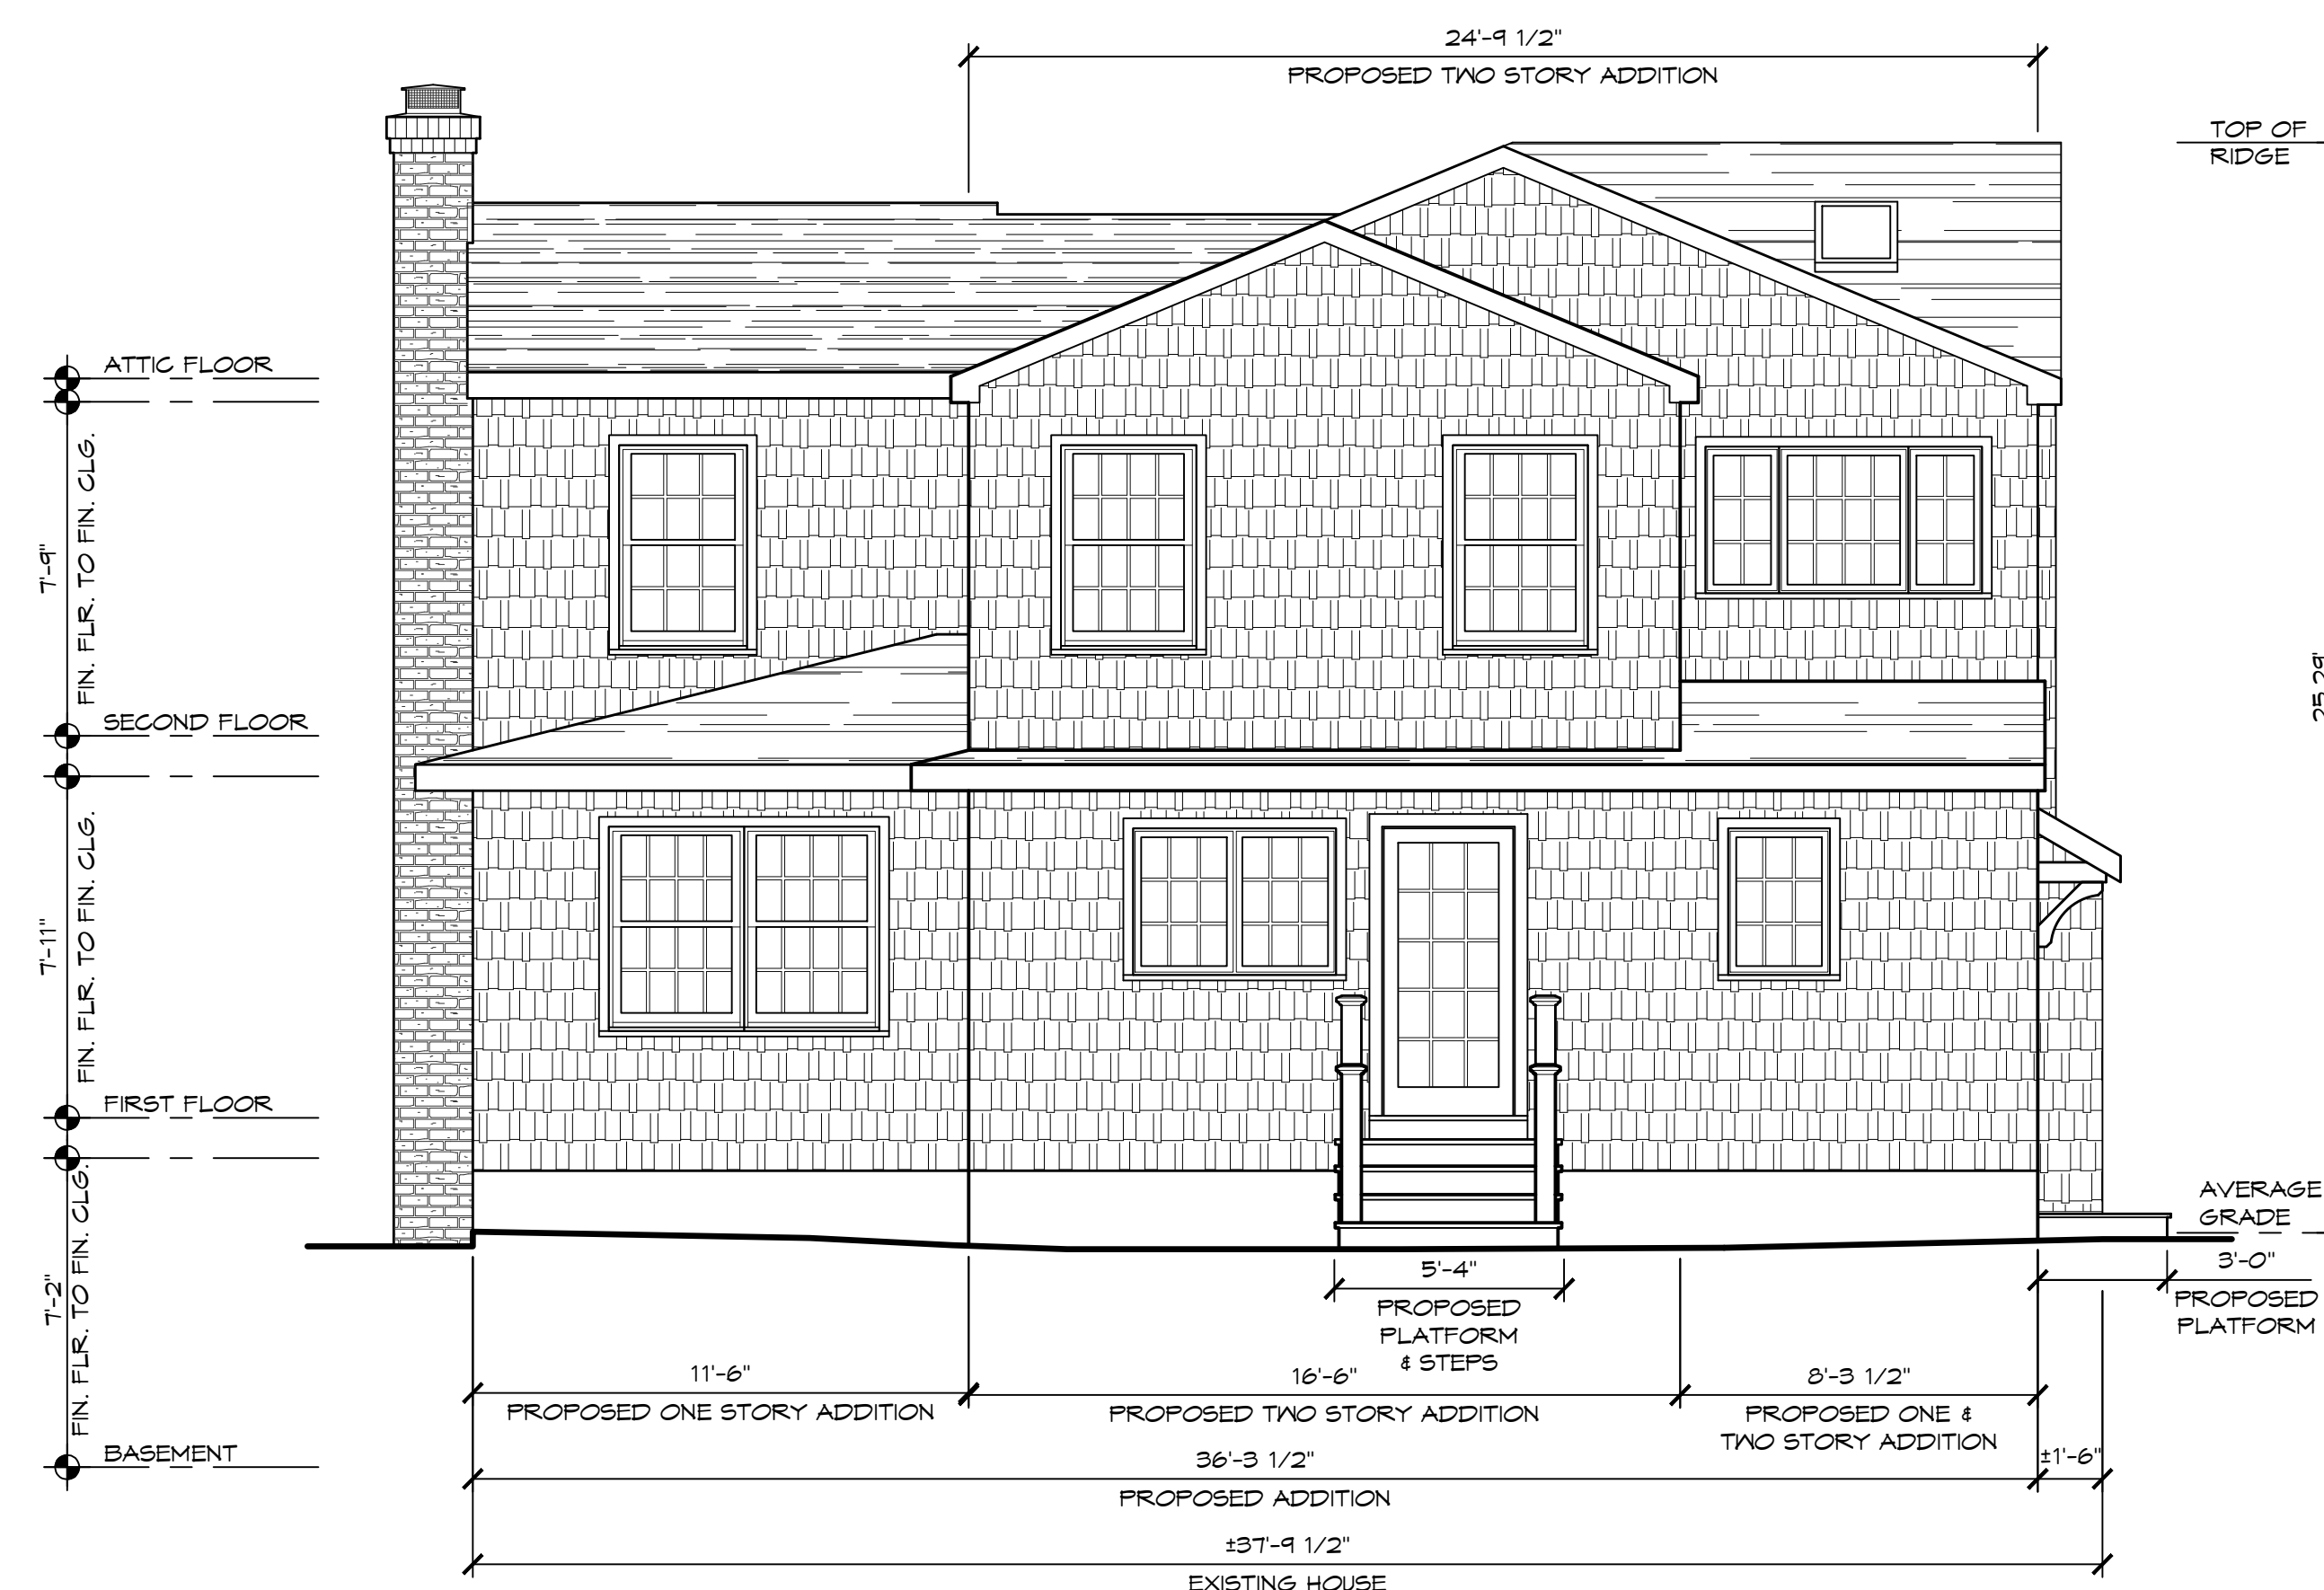

**4** PROPOSED REAR ELEVATION  
V-5 SCALE: 1/4" = 1'-0"

SUMMARY OF REVISIONS:

- ▲ ADDED BUILDING HEIGHT DATUMS

CLIENT NAME AND ADDRESS:  
**FERRIE RESIDENCE**  
30 KNOLLWOOD DRIVE  
MADISON, NJ 07940  
BLOCK: 905 LOT: 17

PAGE TITLE:  
EXISTING & PROPOSED  
FRONT & REAR ELEVATIONS

DATE: 11.10.2022

SCALE: AS NOTED

DRAWN BY: KSB / DN

JOB #: 22-008

PAGE NO.

**V-5**