


GENERAL NOTES:

CONTRACTOR TO VERIFY ALL EXISTING CONDITIONS IN THE FIELD. ALL NEW AND EXISTING WORK IS TO BE MODIFIED AS REQUIRED BY THE FIELD CONDITIONS. THE ARCHITECT IS TO BE CONSULTED ON ALL MODIFICATIONS. ALL WORK IS TO BE IN ACCORDANCE WITH CODES AND REGULATIONS. PATCH AND REPAIR ALL EXISTING AREAS DISTURBED BY NEW ADJACENT WORK.



EXISTING CONDITION TO REMAIN

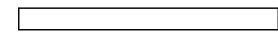


NEW WOOD FRAME CONSTRUCTION



NEW CONCRETE BLOCK CONSTRUCTION

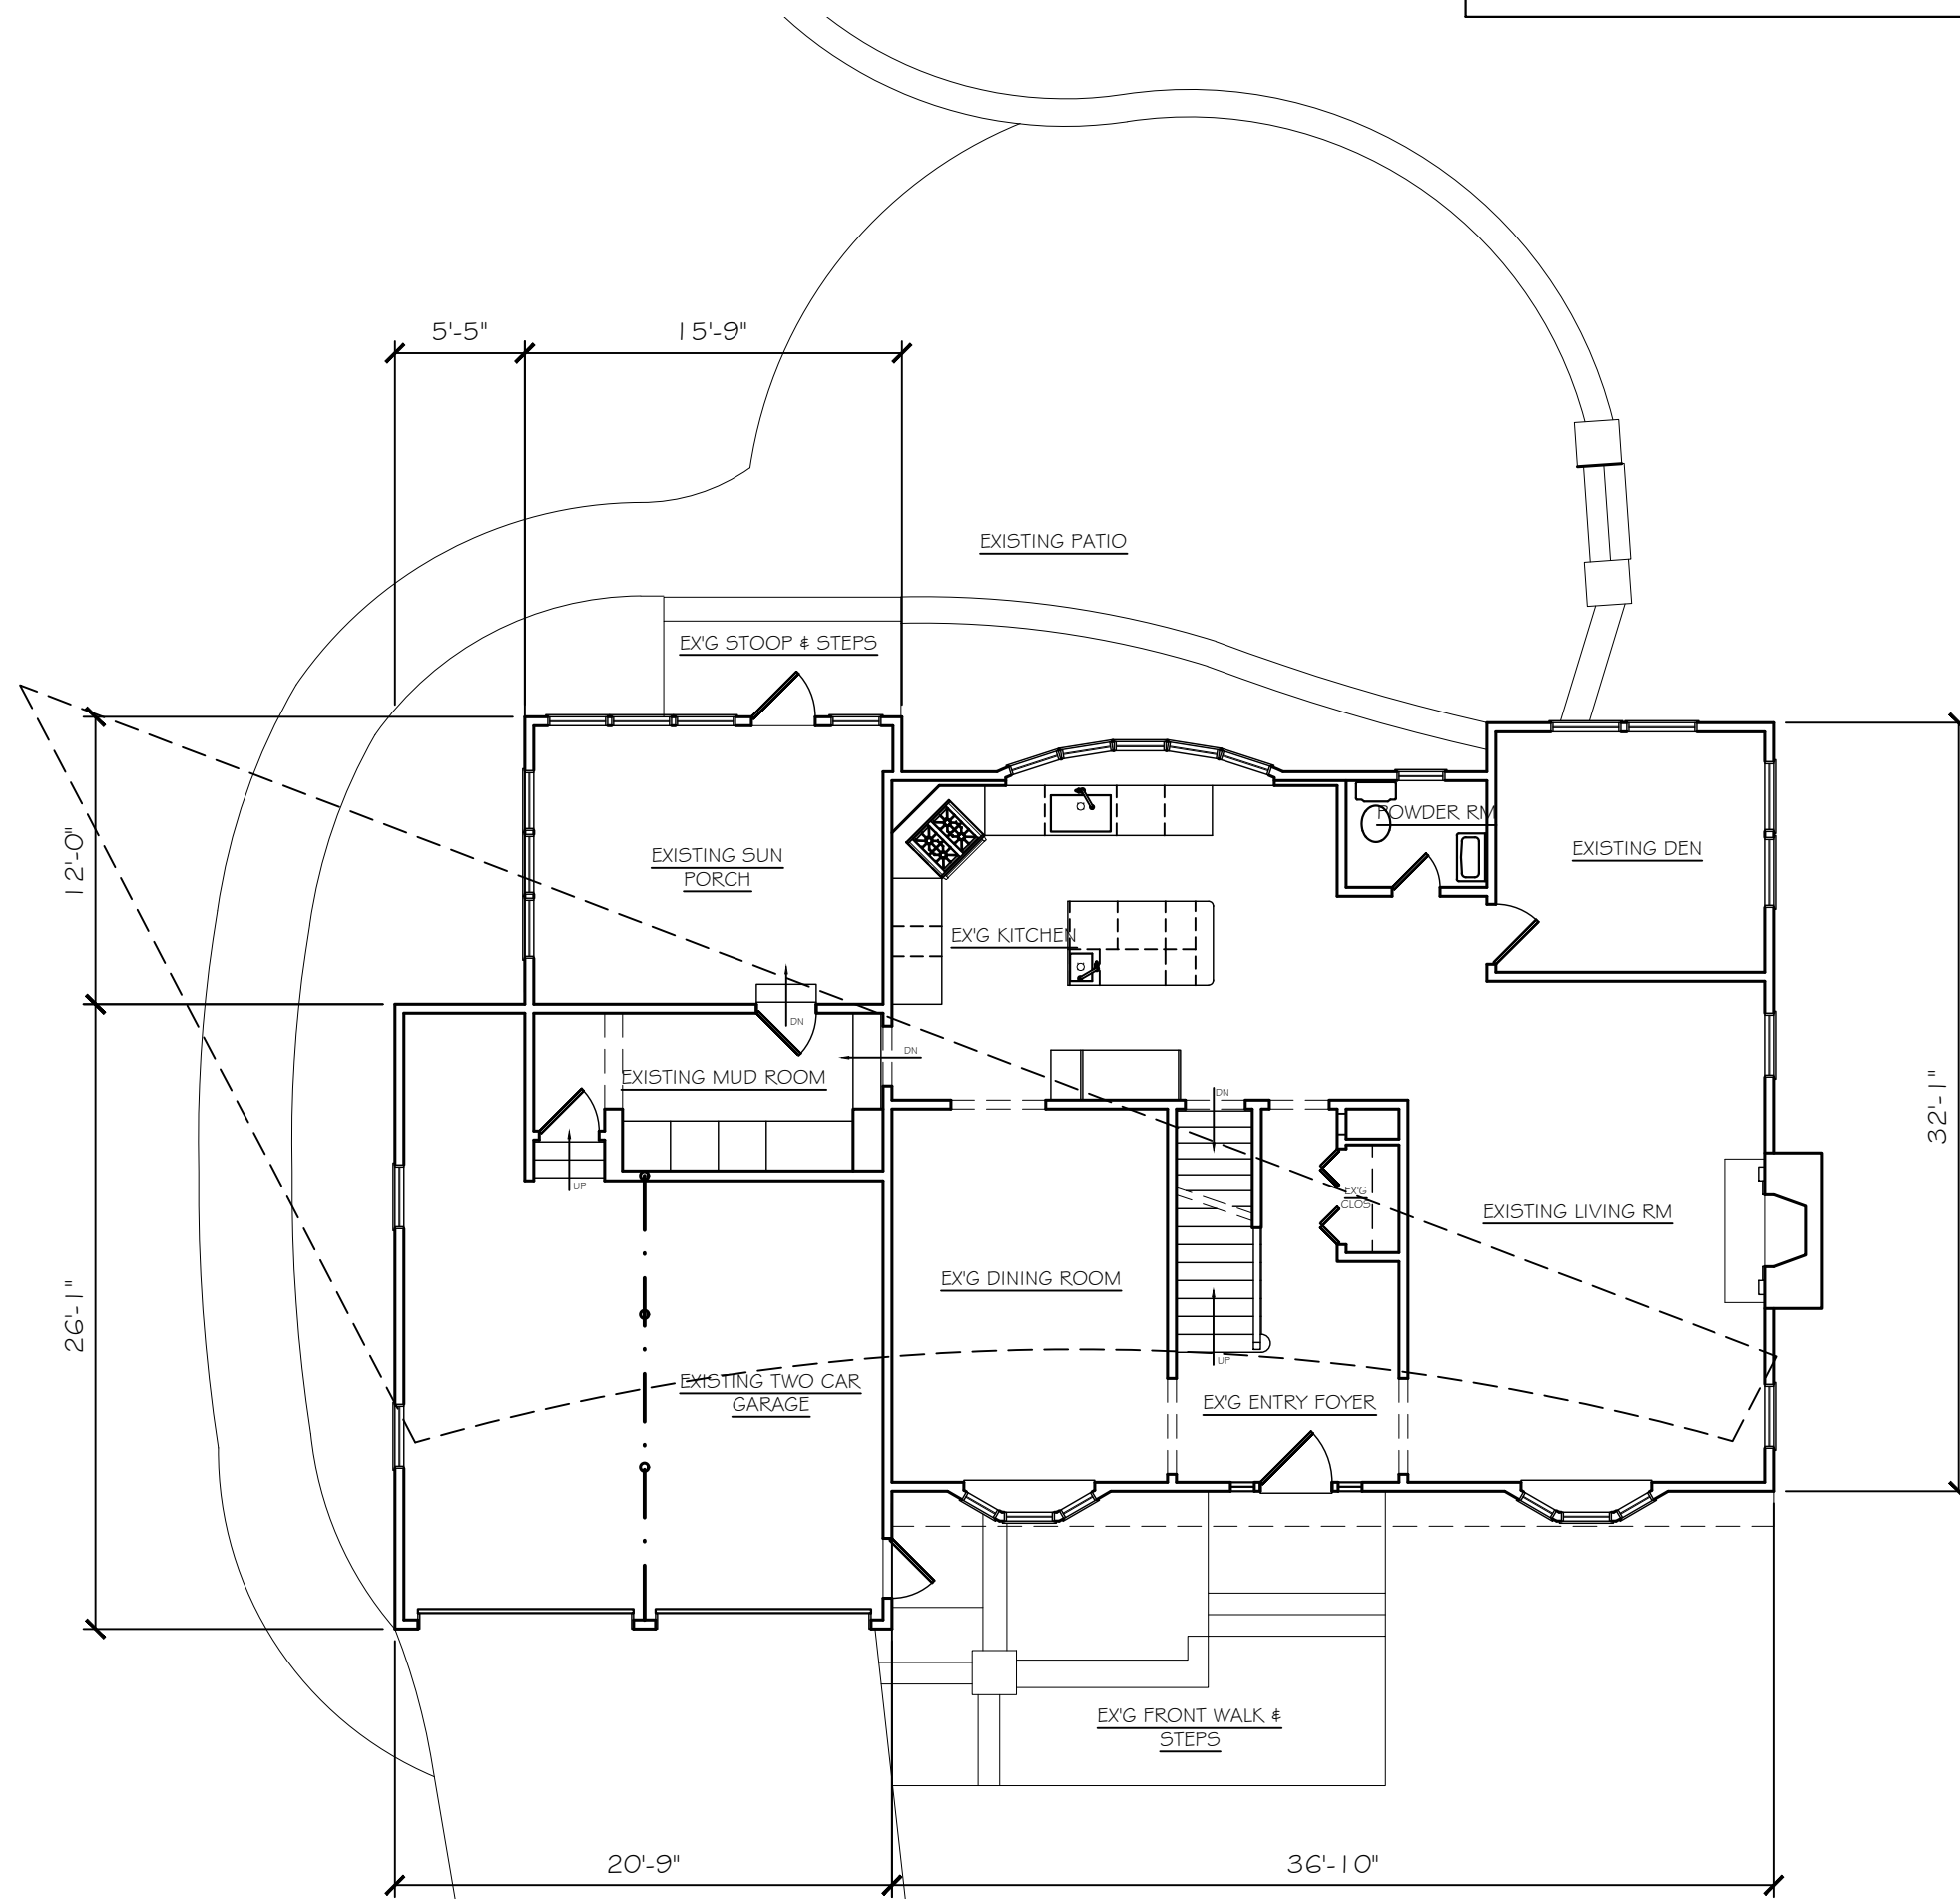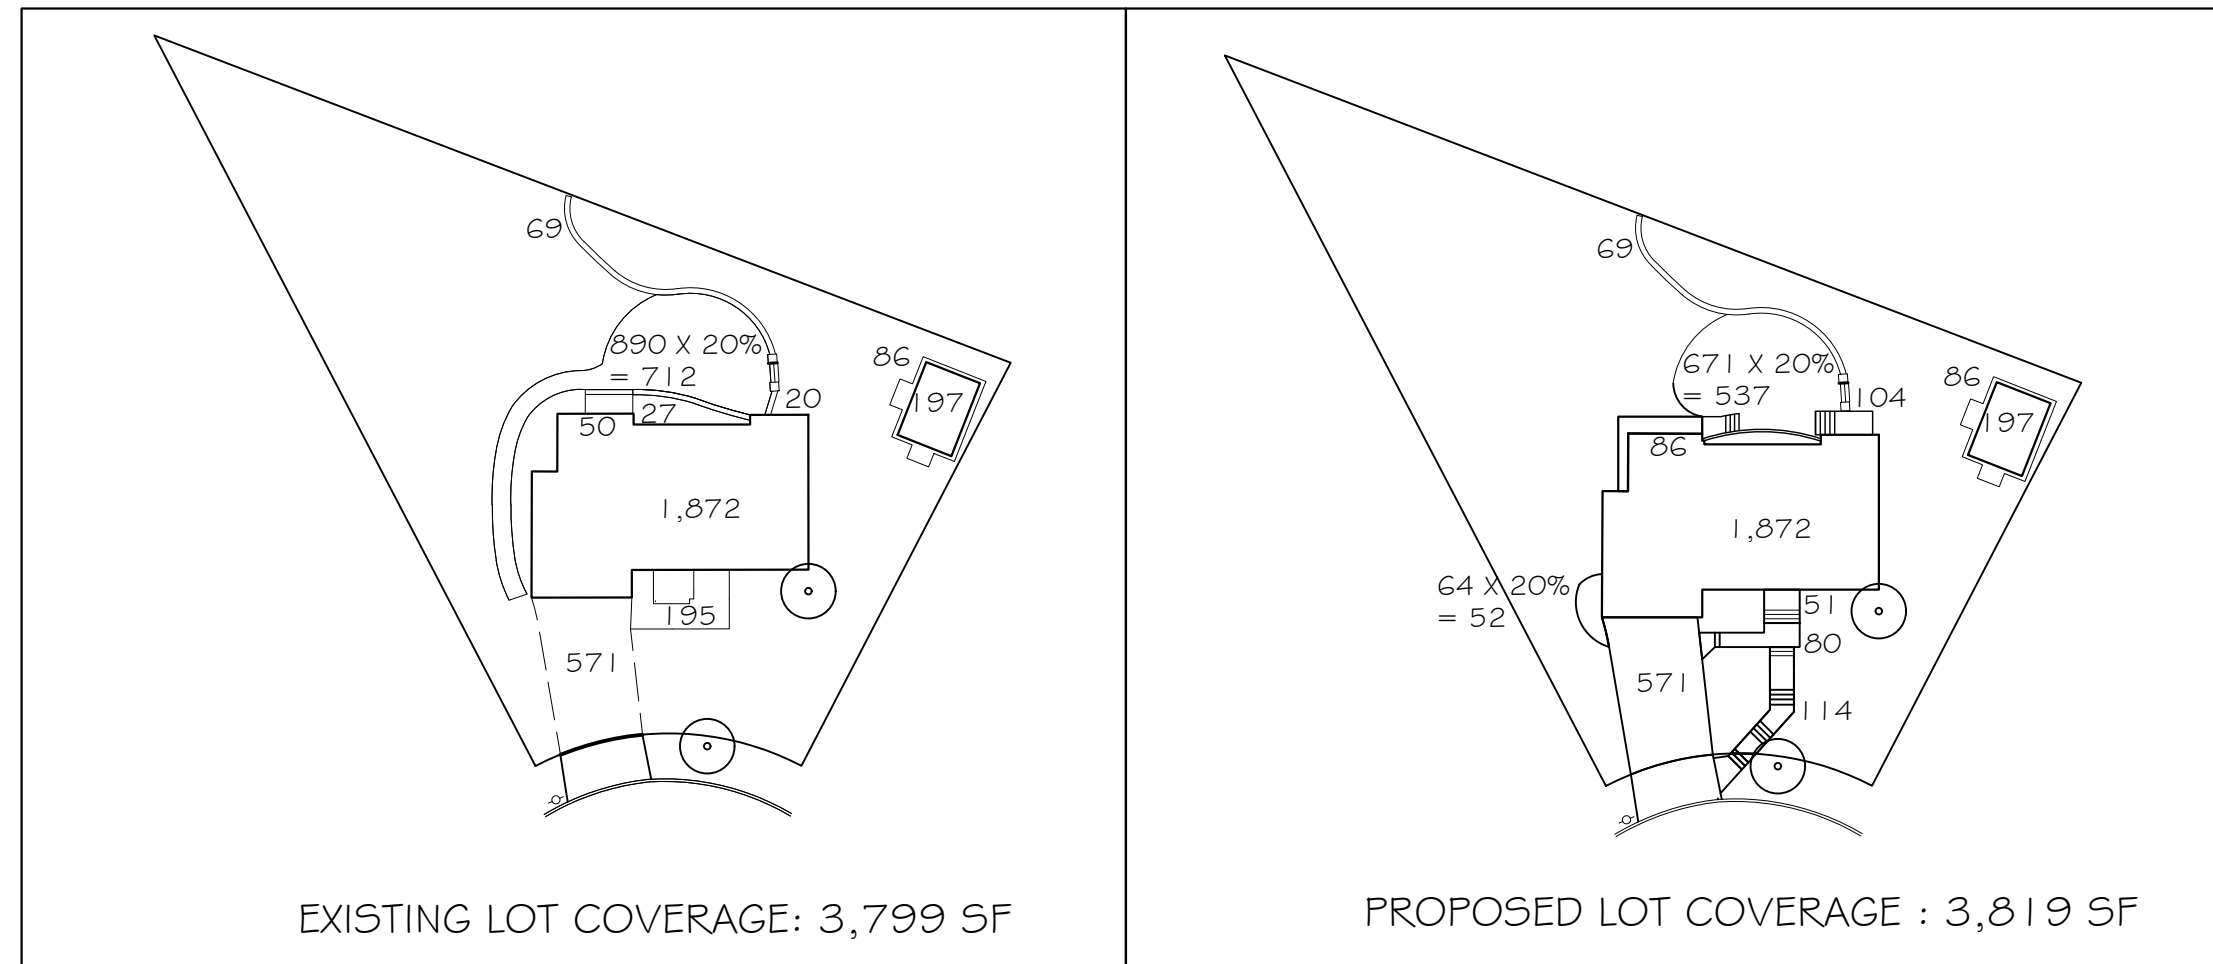

1
A2 EXISTING FIRST FLOOR PLAN
SCALE: 1/8" = 1'-0"

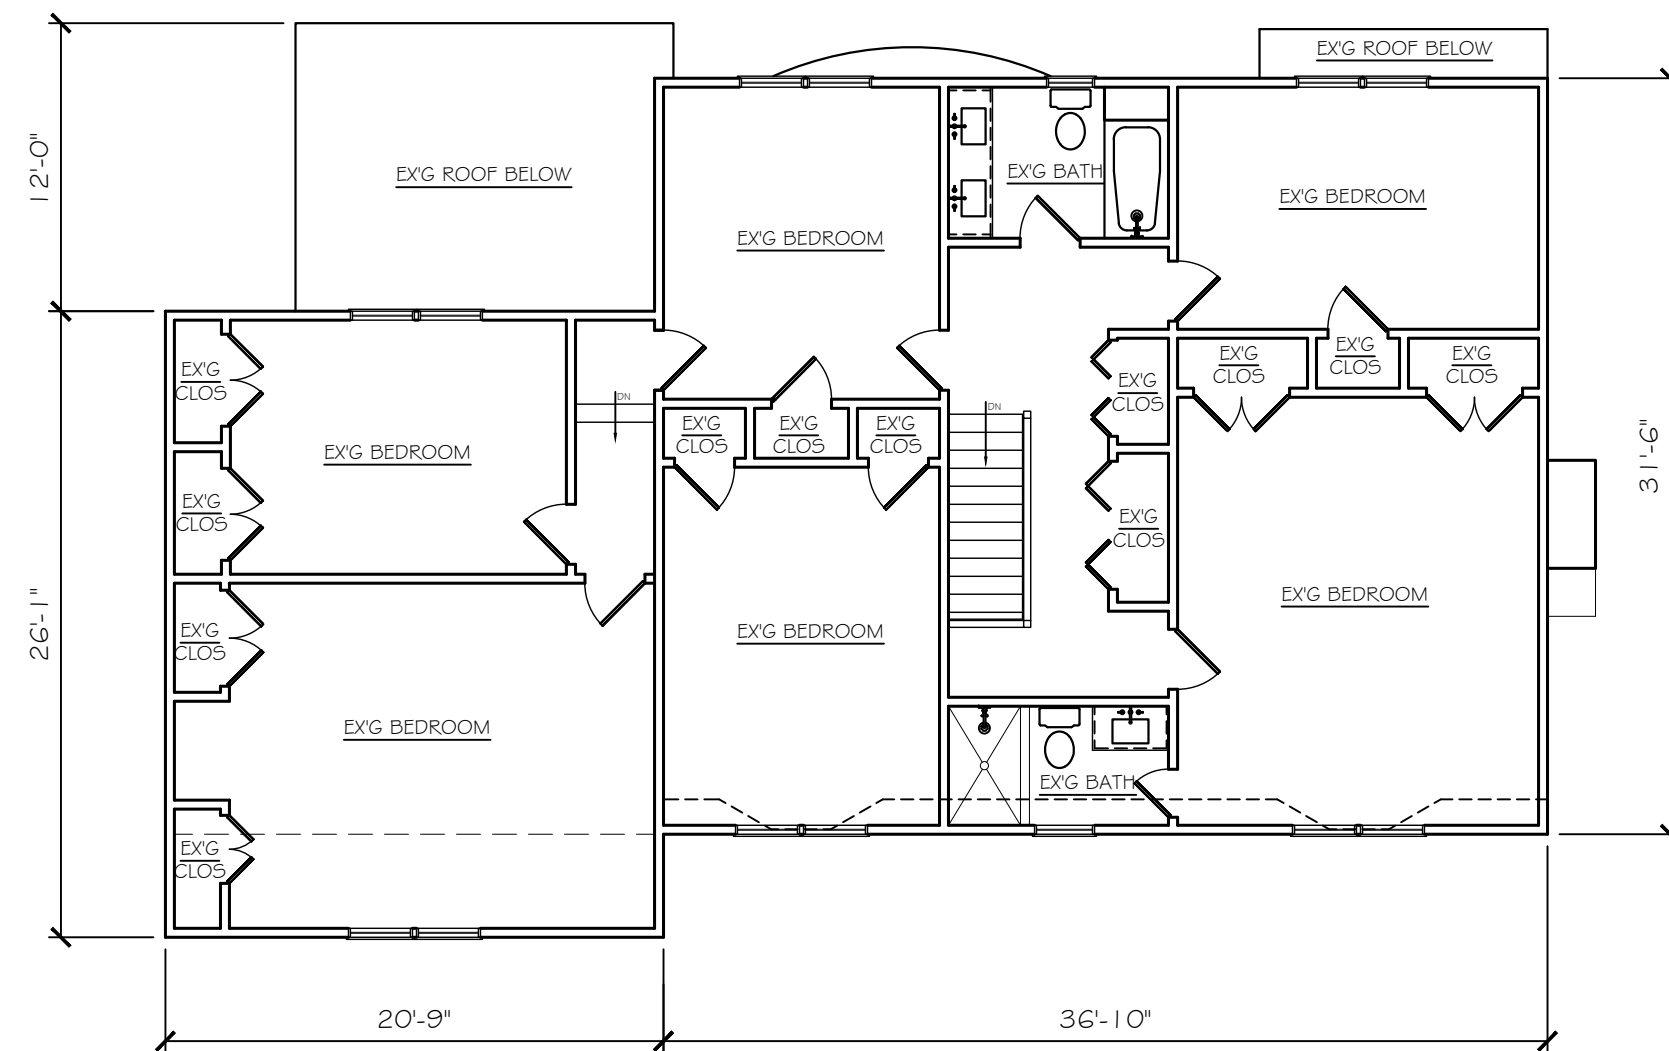

2
A2 EXISTING SECOND FLOOR PLAN
SCALE: 1/8" = 1'-0"

JANET SIEGEL
ARCHITECT
AIA, NCARB
17 COOK AVE.
MADISON, NJ 07940
973-295-6963

LICENSE NIRA A1-11410

ADDITION AND ALTERATIONS FOR
ALYSON & BILL O'CONNELL
28 STAFFORD DRIVE, MADISON, NJ 07940

NOT FOR CONSTRUCTION

PROJECT: 22-01

EXISTING CONDITIONS:	2022-02-08
DESIGN DEVELOPMENT:	2022-05-26
B.O.A. APPLICATION REVIEW:	2022-08-22
REVISED FIRST FLOOR:	2022-12-20
B.O.A. APPLICATION REVIEW:	2023-02-02

DRAWN BY: JBS

THIS DRAWING IS THE PROPERTY OF JANET SIEGEL ARCHITECT AND IS NOT TO BE REPRODUCED, COPIED OR ALTERED IN WHOLE OR IN PART OR USED FOR ANY PURPOSE WITHOUT THE APPROVAL OF JANET SIEGEL. THIS DRAWING IS TO BE RETURNED UPON REQUEST.