


### Proposed Front Elevation

SCALE: 1/4" = 1'-0"      CENTRAL AVENUE

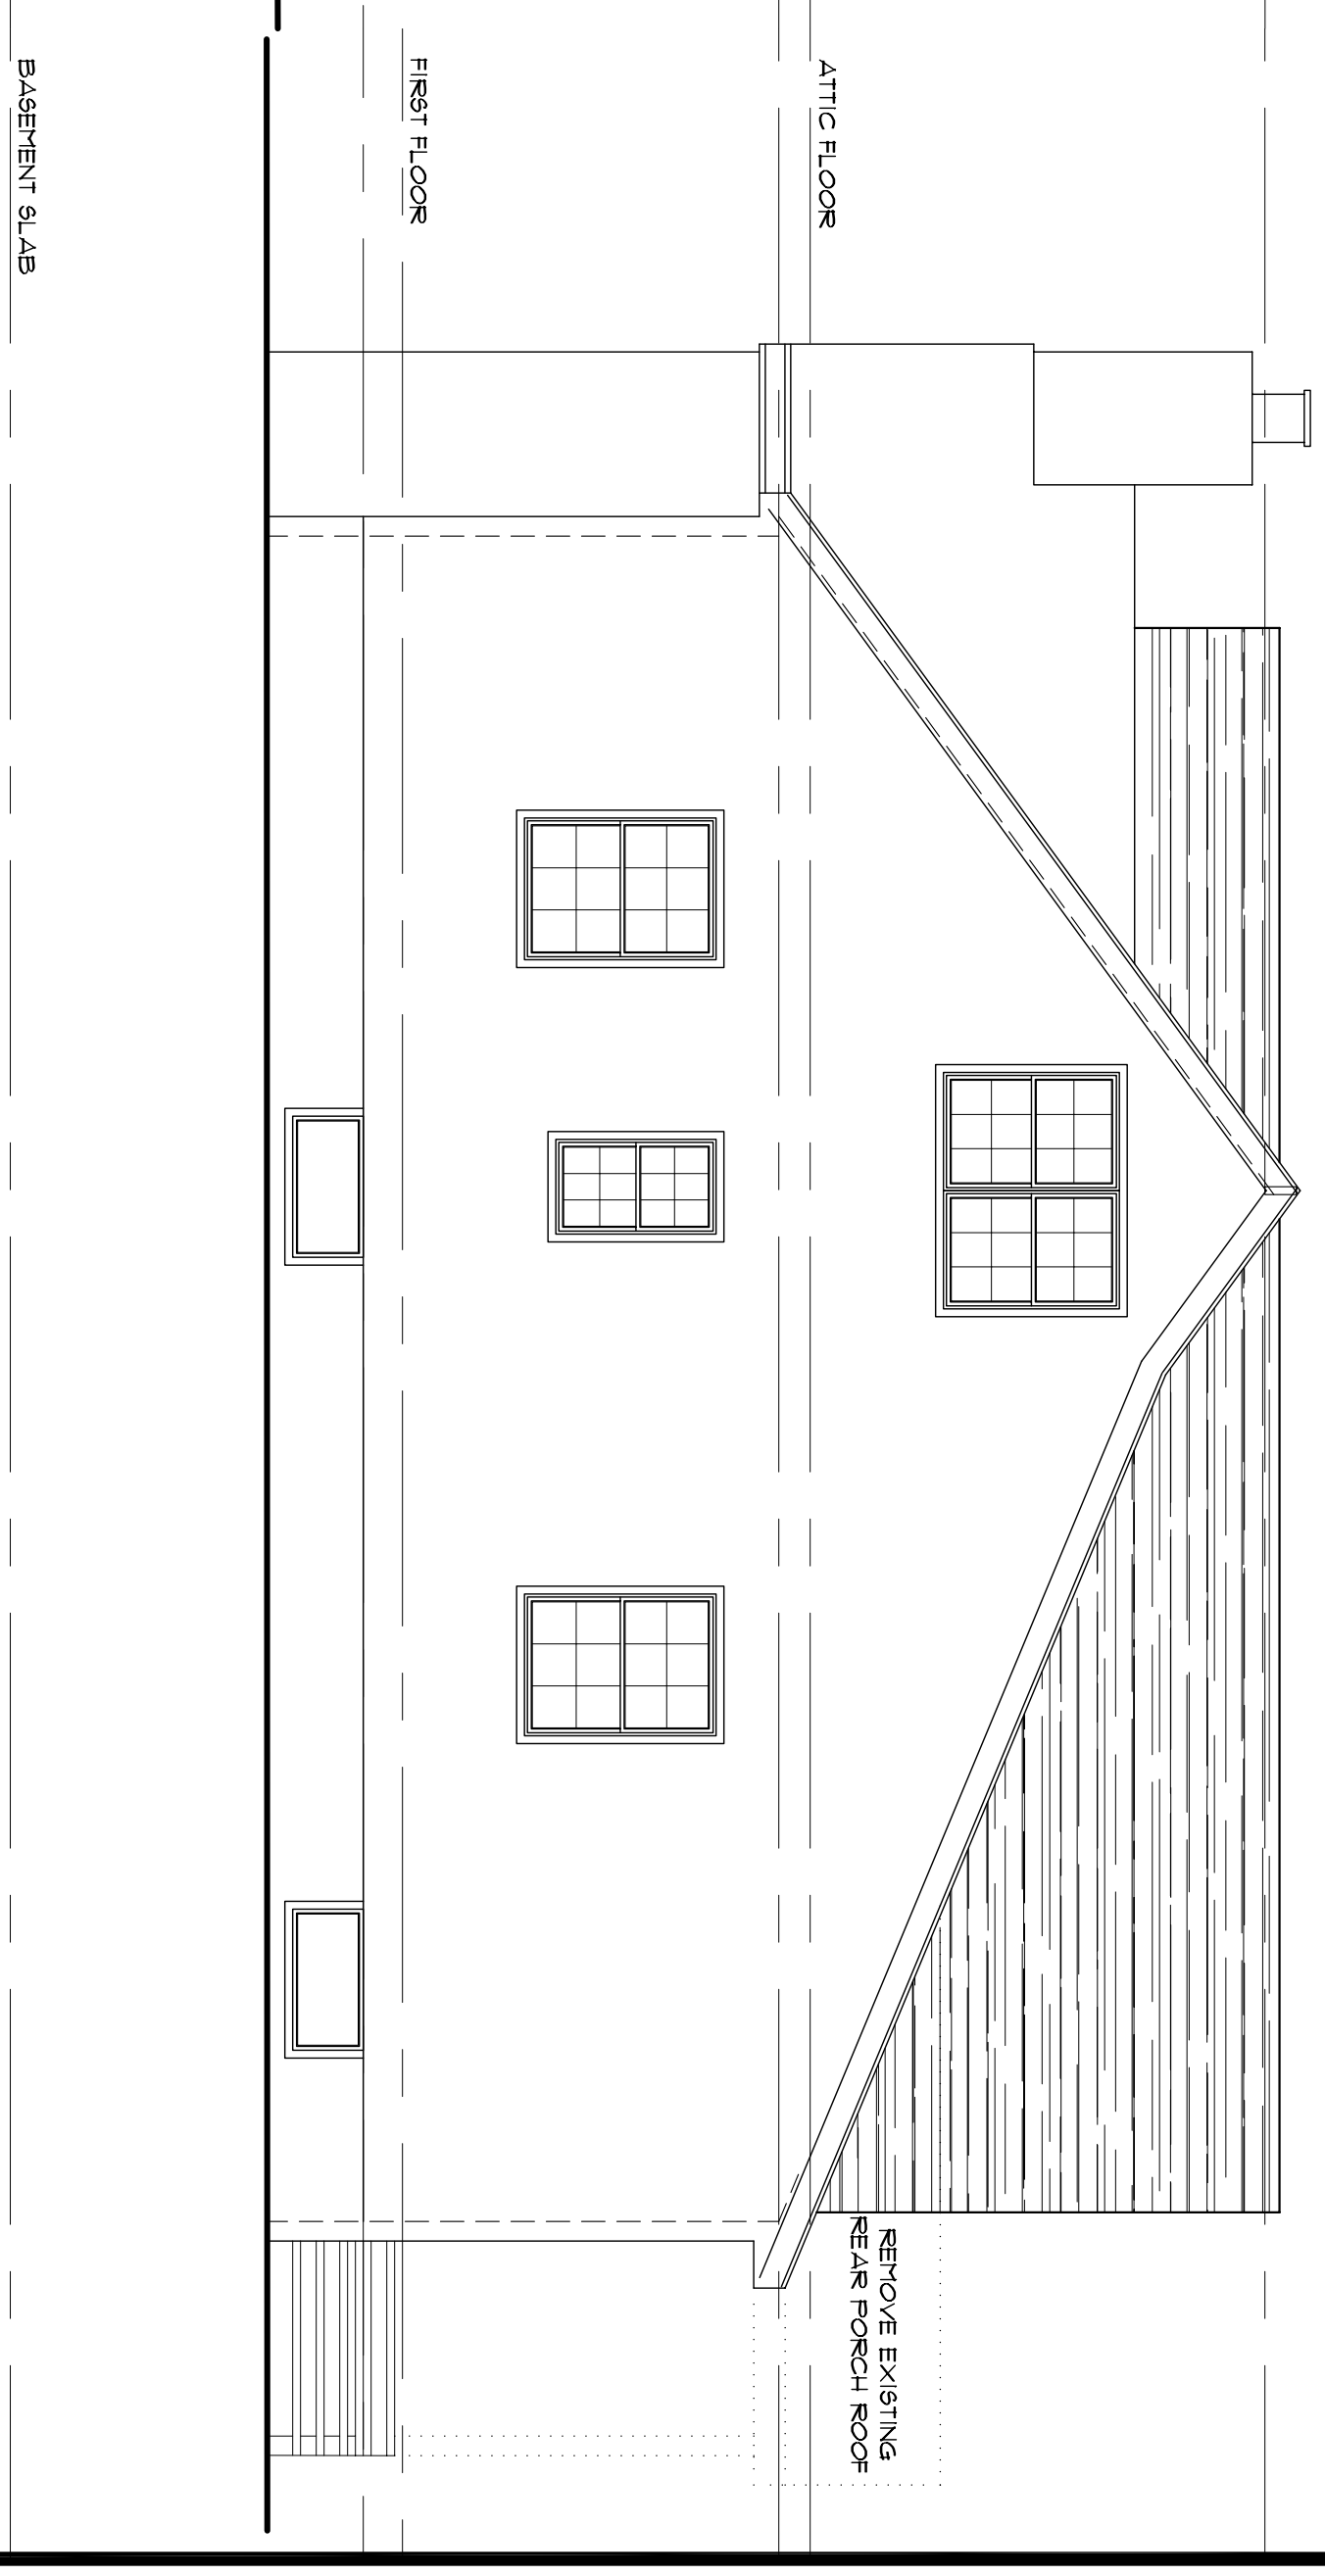


### Proposed Front Elevation

SCALE: 1/4" = 1'-0"      BARDON STREET



### Proposed Rear Elevation

SCALE: 1/4" = 1'-0"

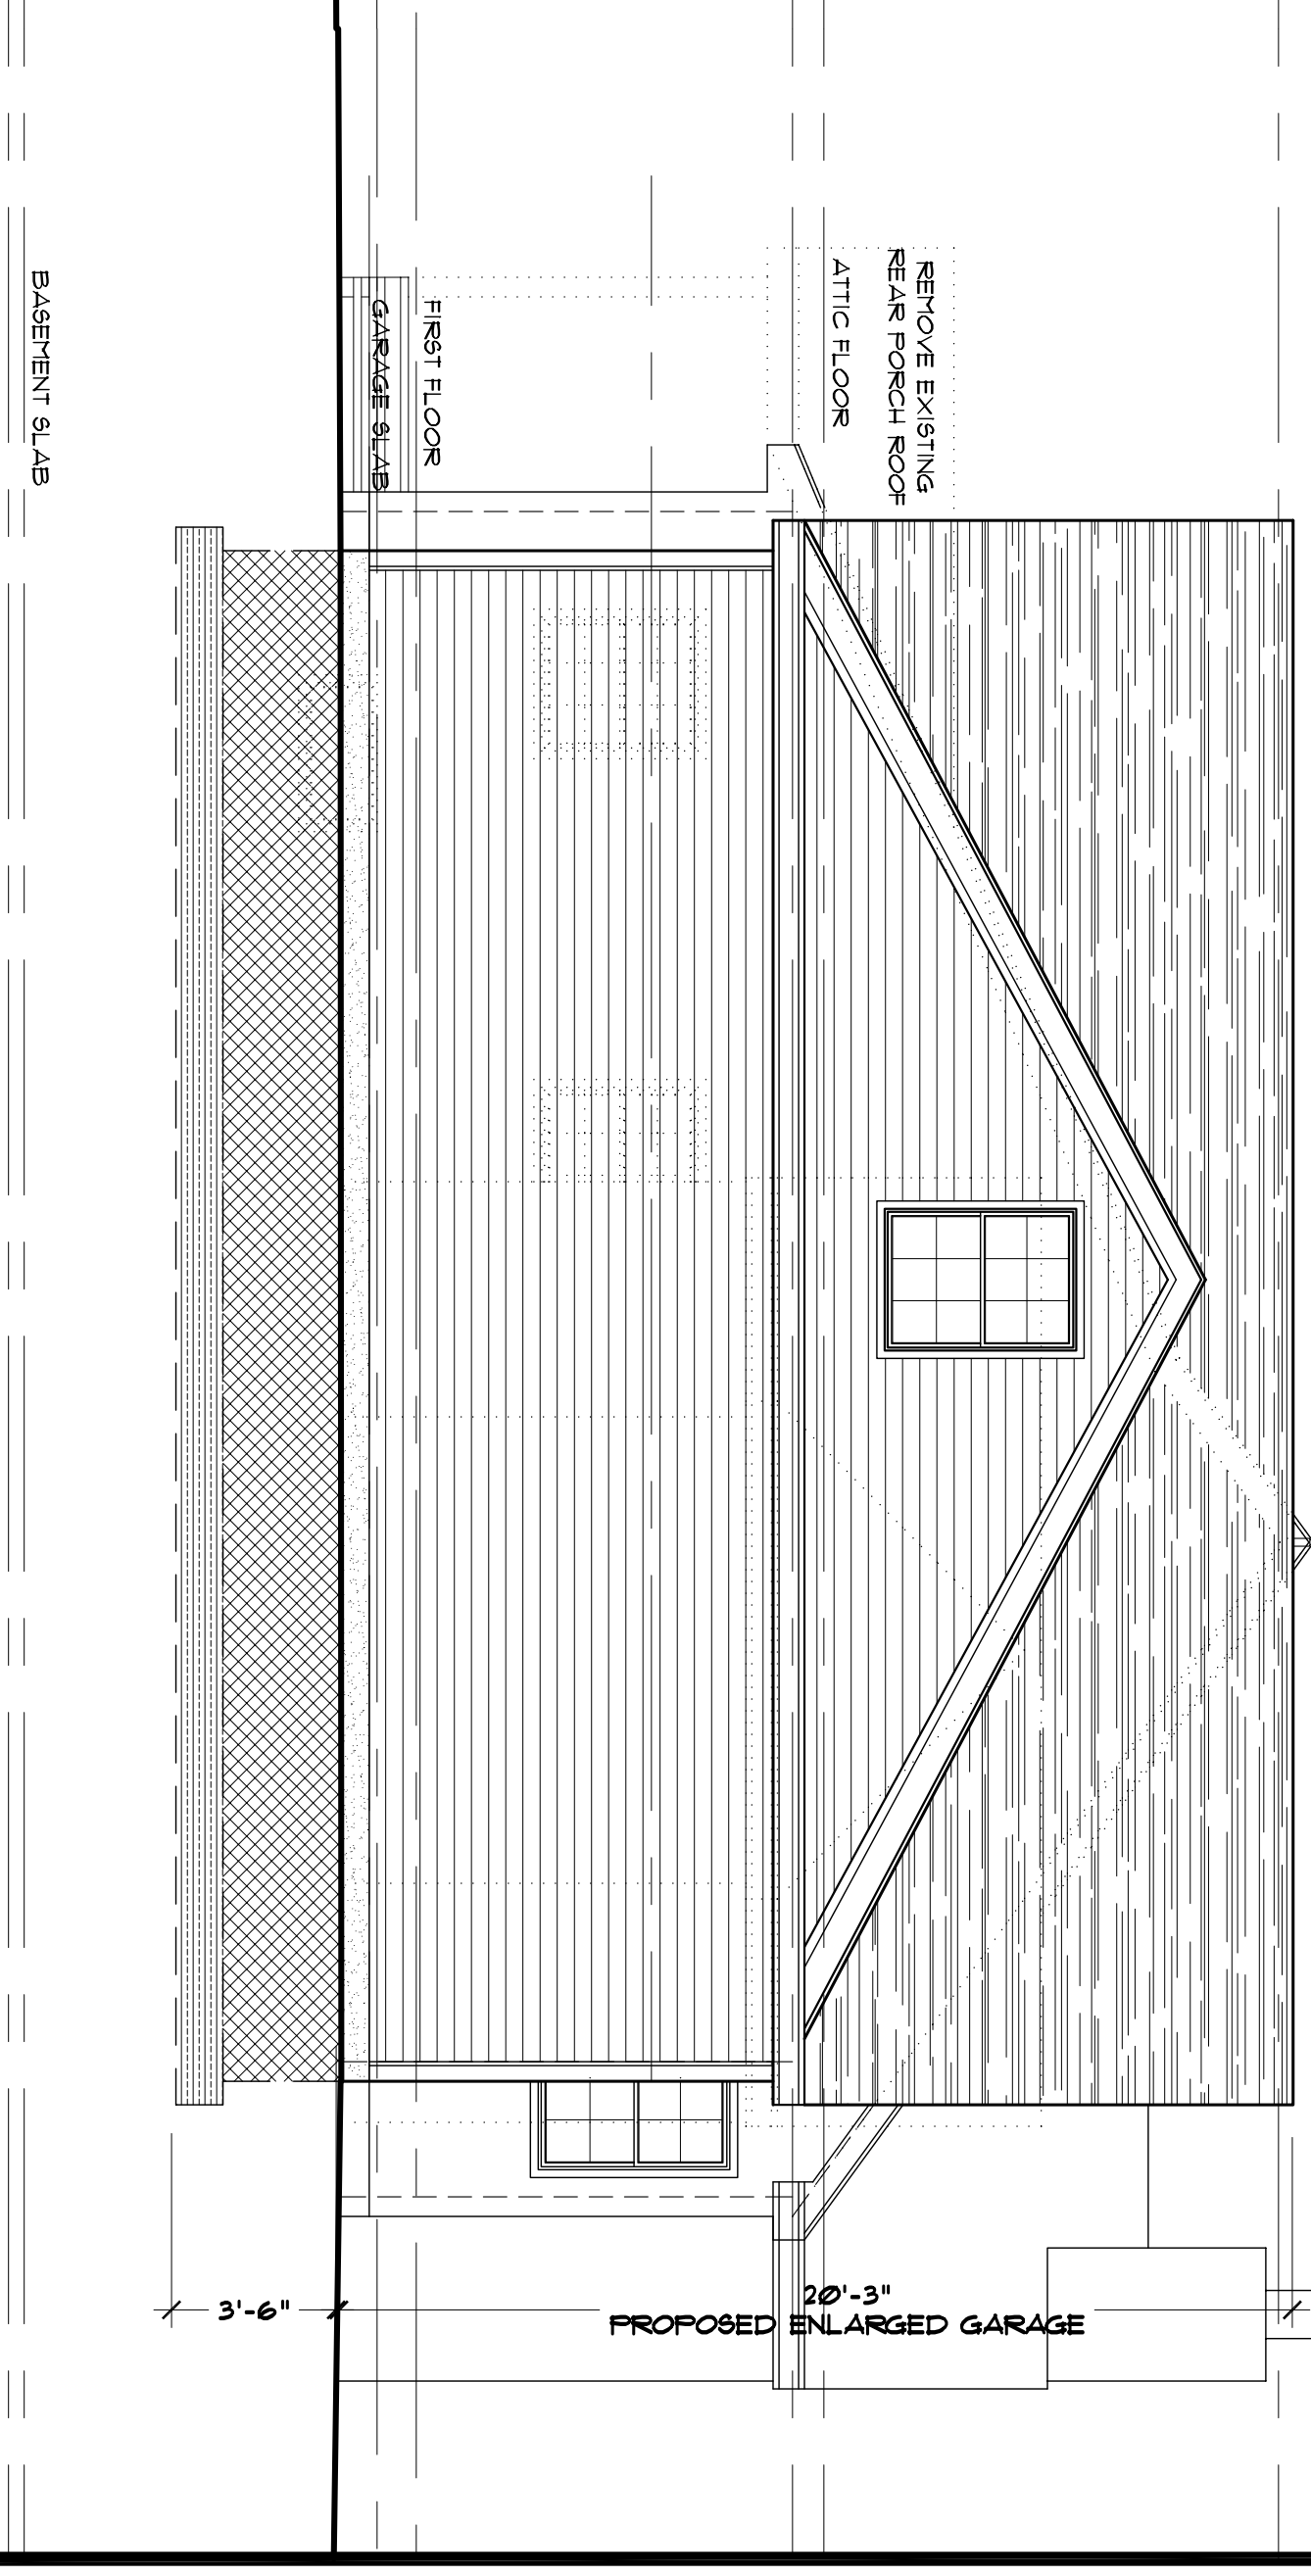

### Proposed Left-Side Elevation

SCALE: 1/4" = 1'-0"

#### LEGEND

- EXISTING TO REMAIN
- EXISTING TO BE REMOVED
- NEW WOOD CONSTRUCTION
- NEW MASONRY CONSTRUCTION

#### COLOR LEGEND

- STRUCTURE ABOVE, BELOW, BEYOND
- GIRDERS, RIDGEBEAMS, ETC.
- JOISTS, PARTIES, ETC.

**MANTONE RESIDENCE**  
**113 CENTRAL AVENUE**  
**BOROUGH OF MADISON, NJ**

**ARTHUR DEMAREST, RA**  
**ARCHITECTS, L.L.C.**  
 11 Mildred Terrace  
 Flemers, NJ 07836  
 Tel: (908) 850-4494  
 ar@demarestarchitects.com  
 A Branch Office of  
**Scialla & Demarest Architects, LLC**  
 Architect  
 Arthur Demarest - NJ Lic#17690  
 Robert J Scialla, AIA  
 Denise Parkyn, Project Manager

Project	MANTONE
Proposed Addition for site:	MANTONE RESIDENCE
Address:	113 Central Avenue Lot 1, Block 1004 Borough of Madison County of Morris, NJ
Drawn By:	ABD/ DP
Scale:	AS NOTED
Date:	3/14/20

Sheet	PROPOSED
Drawing No.	A-2