



Douglas Asral
Douglas Asral, AIA
NJ Lic. No. AI 15169

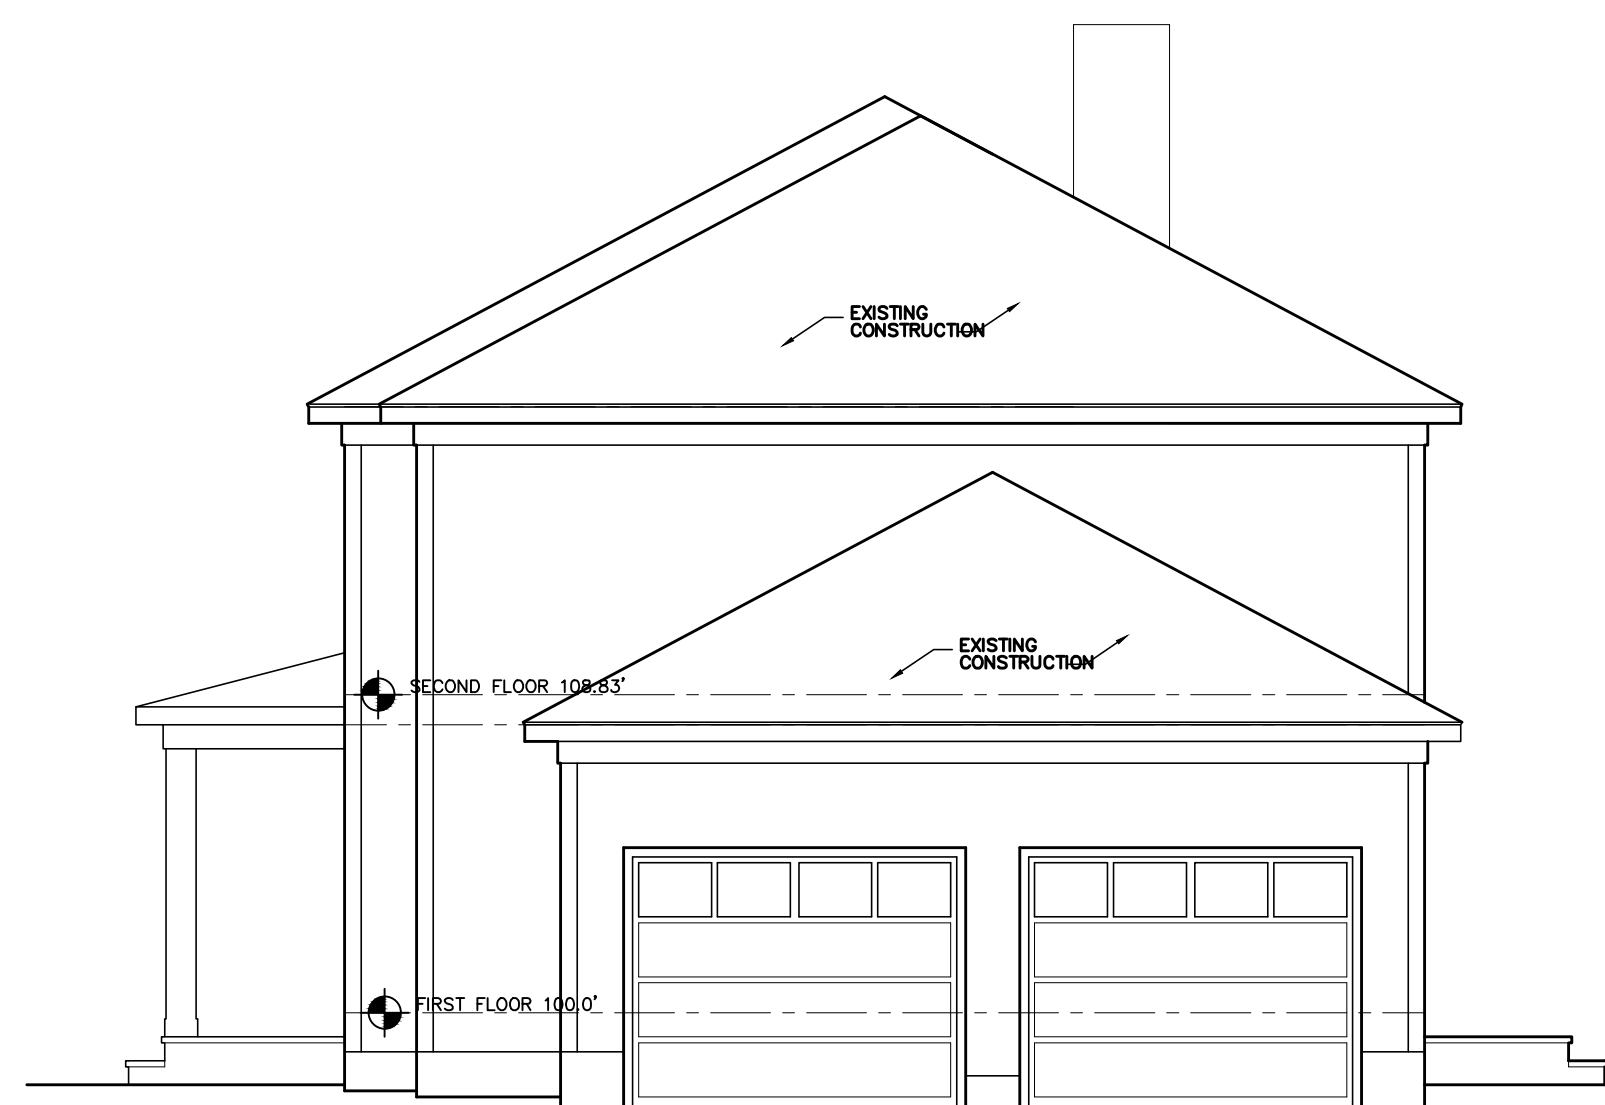

4 RIGHT ELEVATION
3/16" = 1'-0"



2 REAR ELEVATION
3/16" = 1'-0"

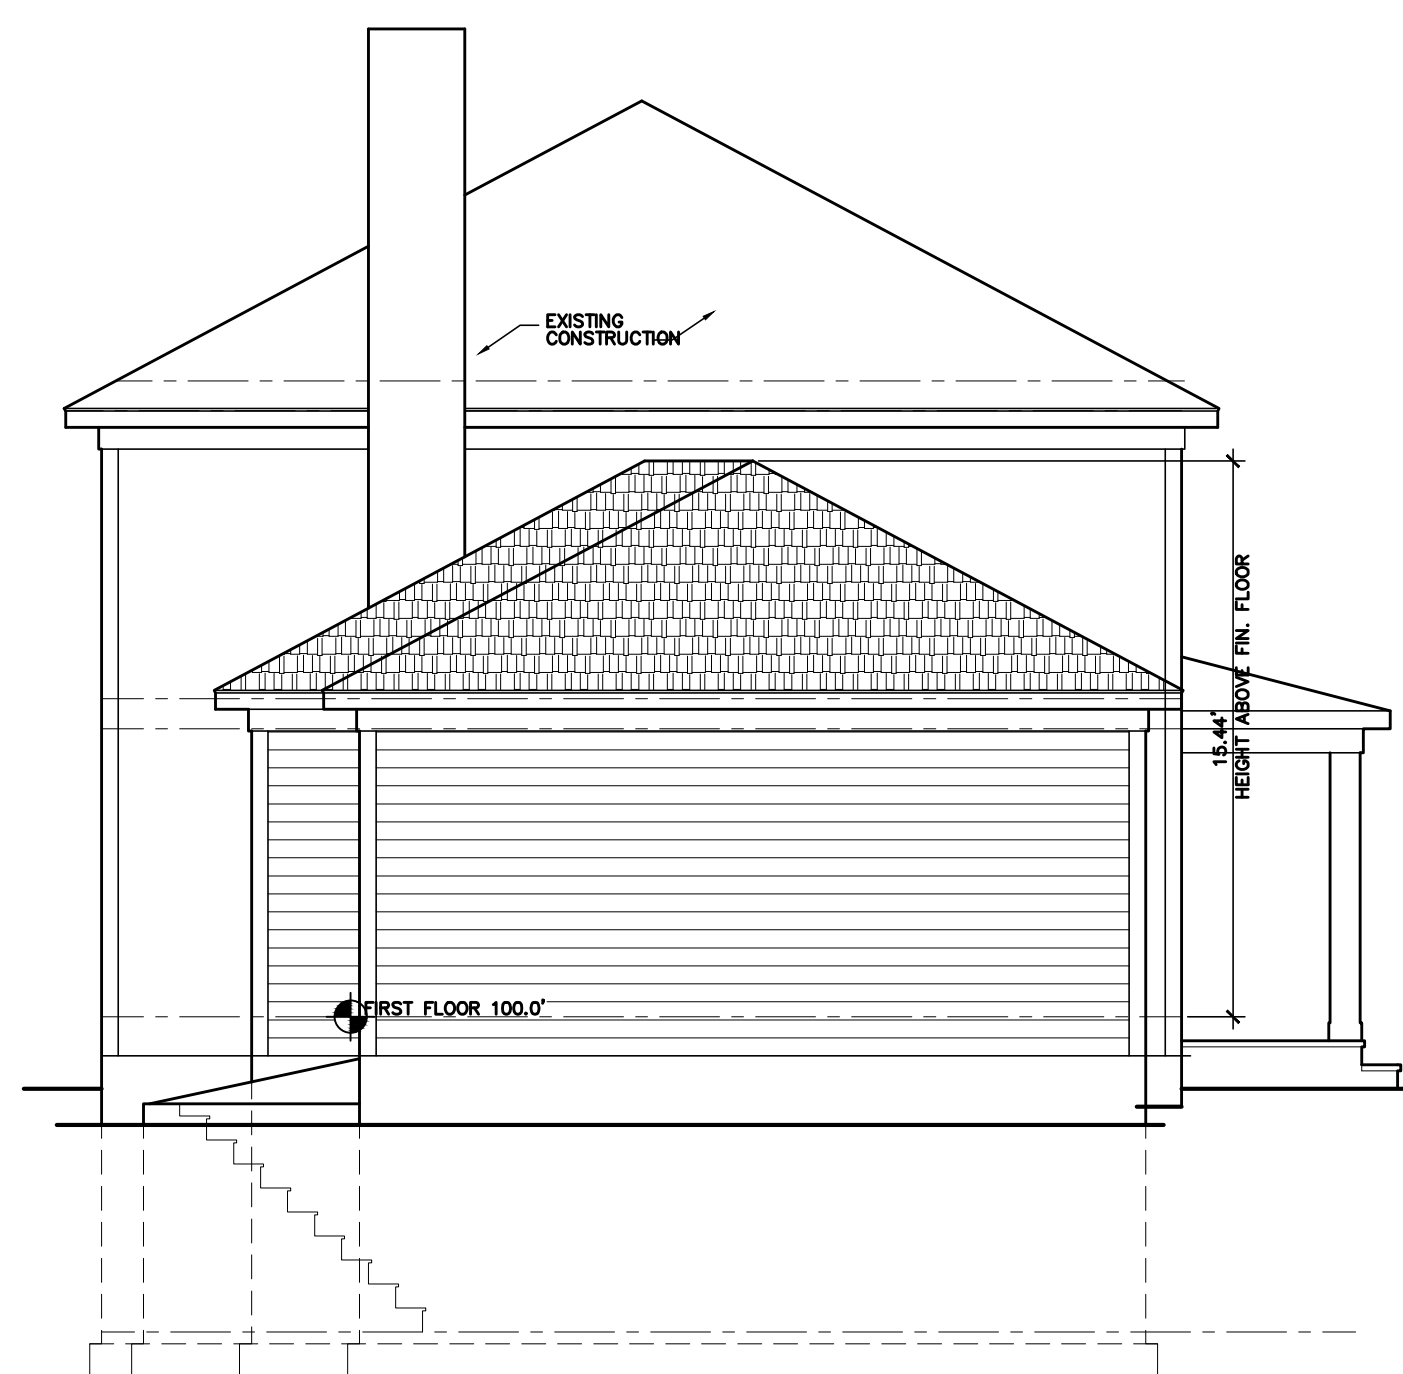

3 LEFT ELEVATION
3/16" = 1'-0"



1 FRONT ELEVATION
3/16" = 1'-0"

BLOCK: 3301
LOT: 19

MARK	DATE	DESCRIPTION
2	09/18/20	BOARD OF ADJUSTMENT SUBMISSION
1	09/12/19	ZONING REVIEW

ISSUE DATE: **SEPTEMBER 12, 2019**
PROJECT NO: **19-0912**
CAD DWG FILE: **Z-1.DWG**
DRAWN BY: -
CHK'D BY: -
COPYRIGHT: © 2020, Asral Architect

ALCORN RESIDENCE
Addition & Alteration
Steven Alcorn, Owner
3 Nordling Lane
Madison, NJ
ELEVATIONS

Z-2