

NO.	REVISION	DATE
	CLIENT MEETING	12.01.2022
	REVISIONS	12.14.2022
	ISSUED FOR LETTER OF DENIAL	12.19.2022
	ISSUED FOR VARIANCE	01.11.2023

CLIENT NAME AND ADDRESS:
FERRIE RESIDENCE
30 KNOLLWOOD DRIVE
MADISON, NJ 07940
BLOCK: 905 LOT: 17

PAGE TITLE:
**EXISTING & PROPOSED
BASEMENT PLANS**

DATE: 11.10.2022


SCALE: AS NOTED

DRAWN BY: KSB / DN


JOB #: 22-008

PAGE NO.

V-4

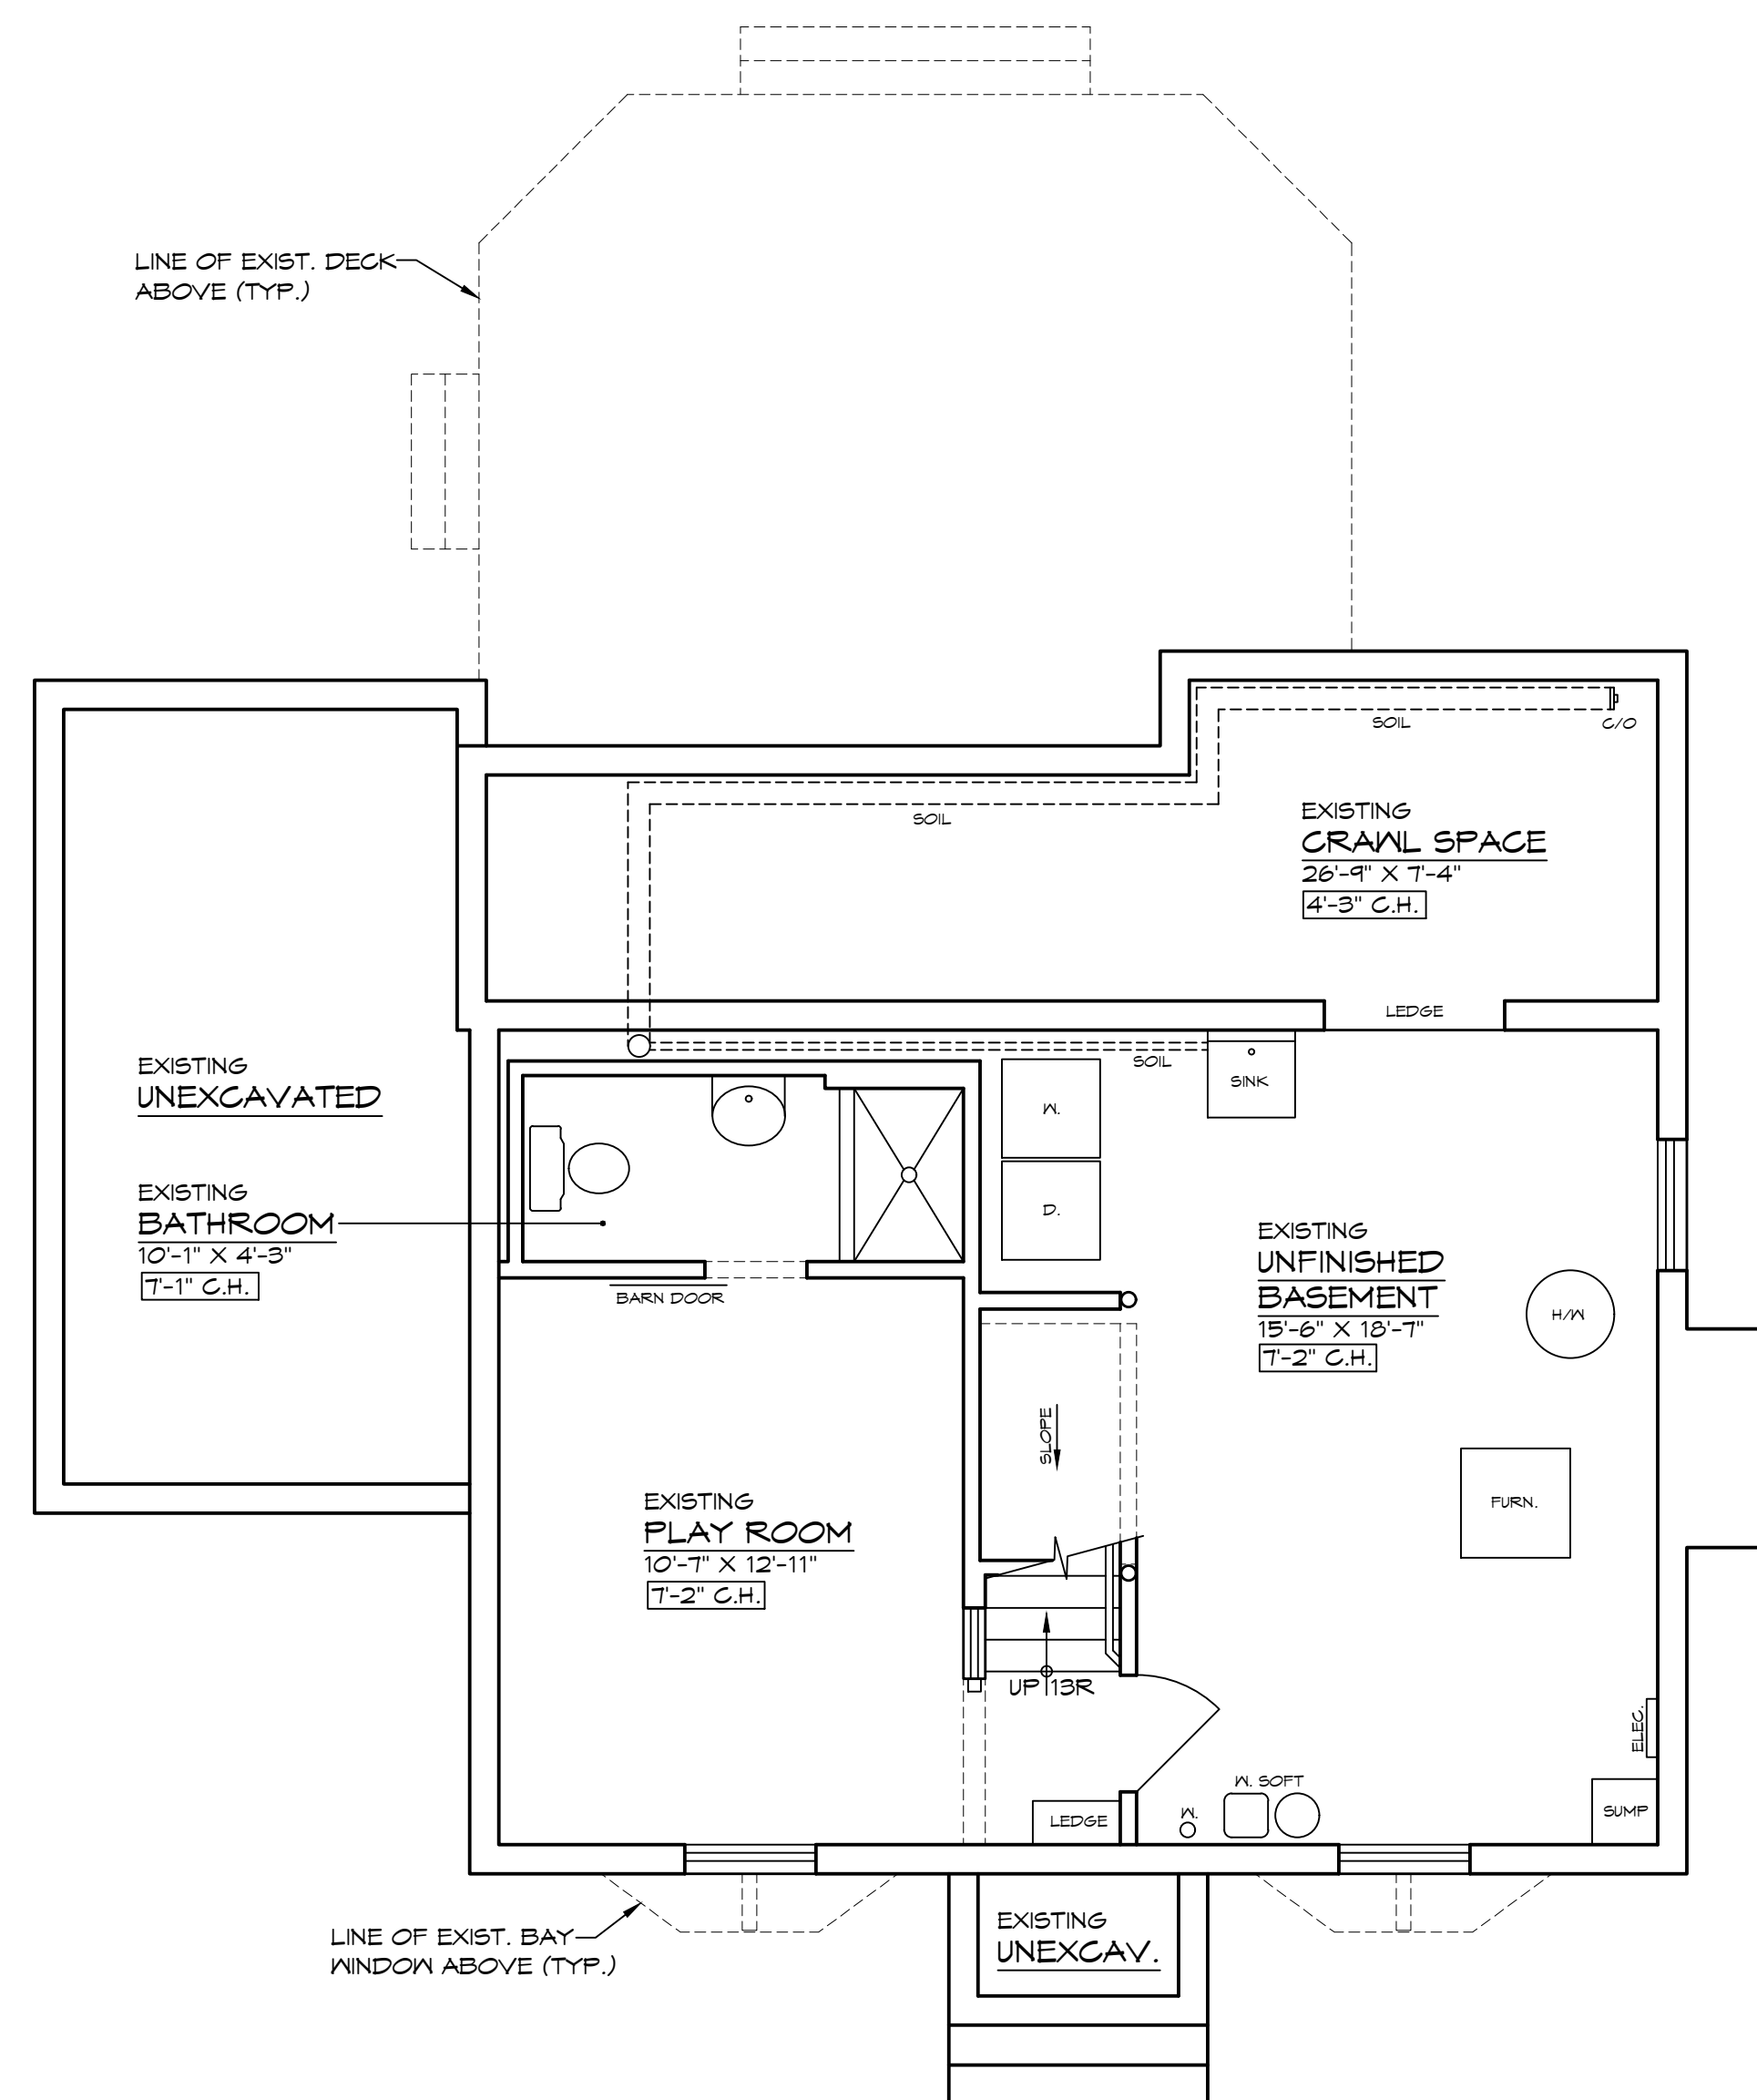

1 EXISTING BASEMENT PLAN
V-4 SCALE: 1/4" = 1'-0"

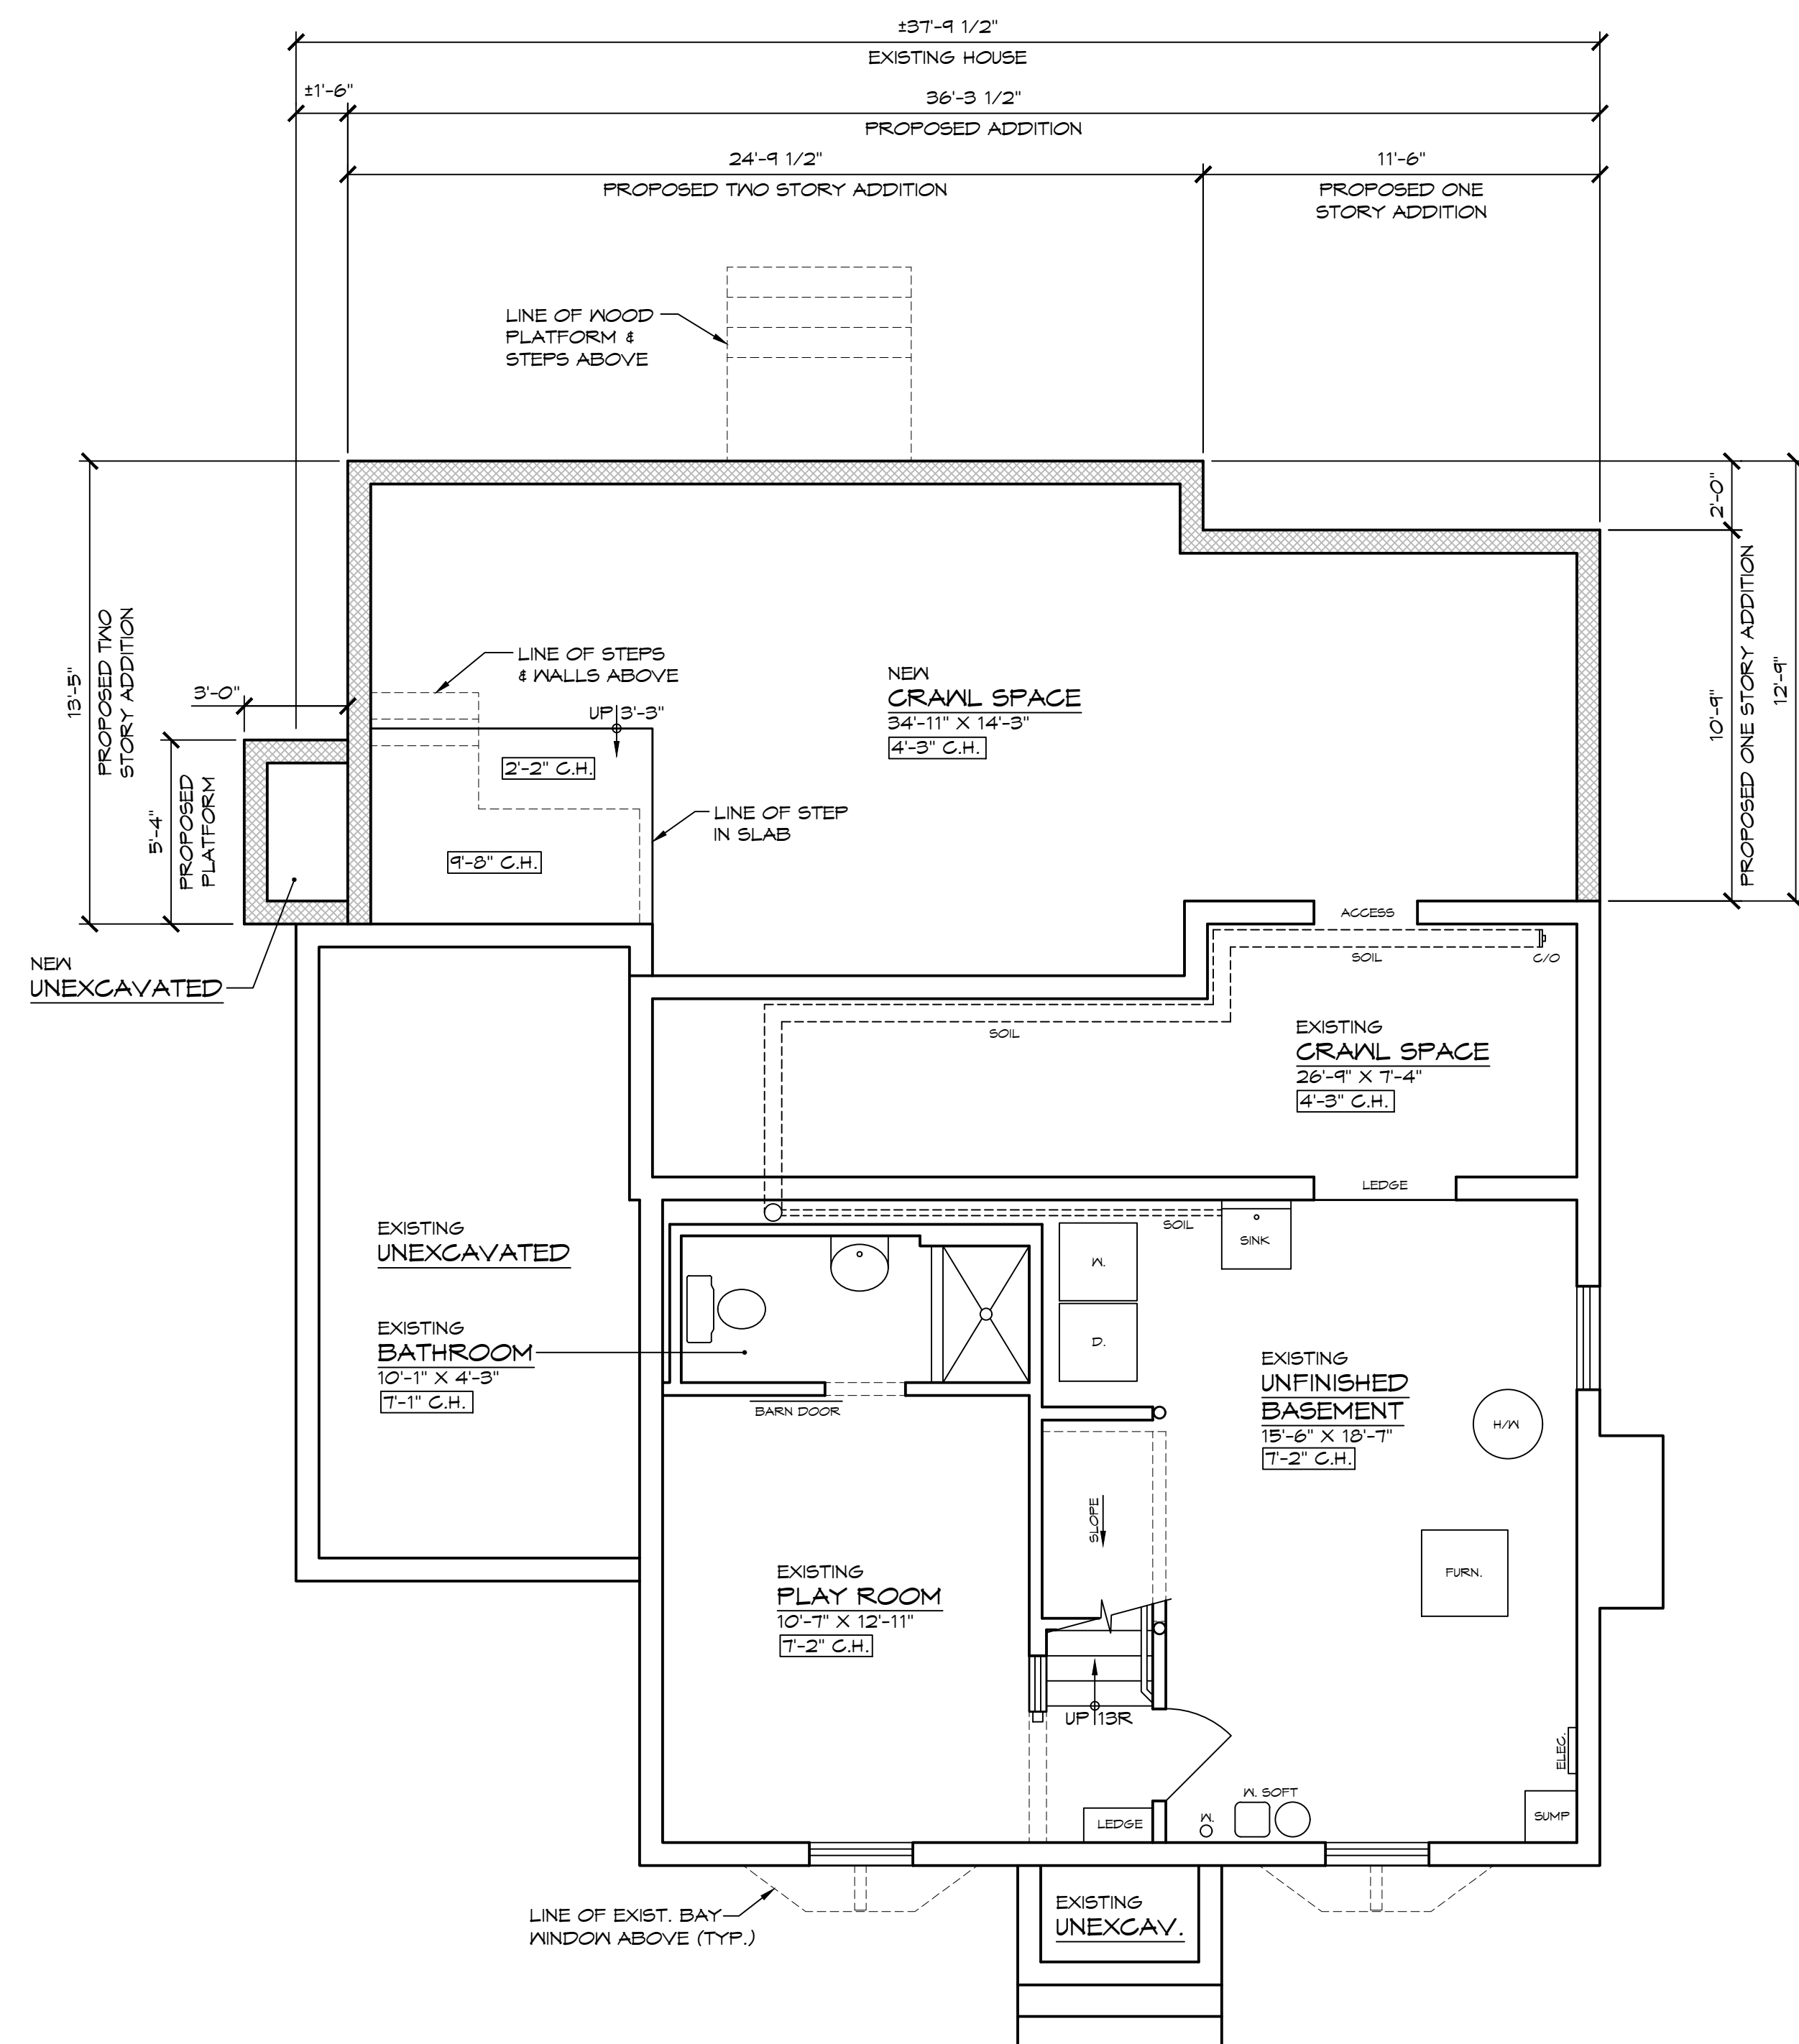

2 PROPOSED BASEMENT PLAN
V-4 SCALE: 1/4" = 1'-0"