


Contractor shall verify all field conditions and dimensions and be responsible for field fit and quantity of work. No allowances shall be made on behalf of the contractor for any error or neglect on his part. Drawings shall not be scaled.

This document and the ideas and designs incorporated herein, as an instrument of professional service, is the property of ERIC TREPKAU ARCHITECT, INC. and shall not be used in whole or in part for any other project without the written authorization from ERIC TREPKAU ARCHITECT, INC.

All rights reserved
© ERIC TREPKAU ARCHITECT, INC.

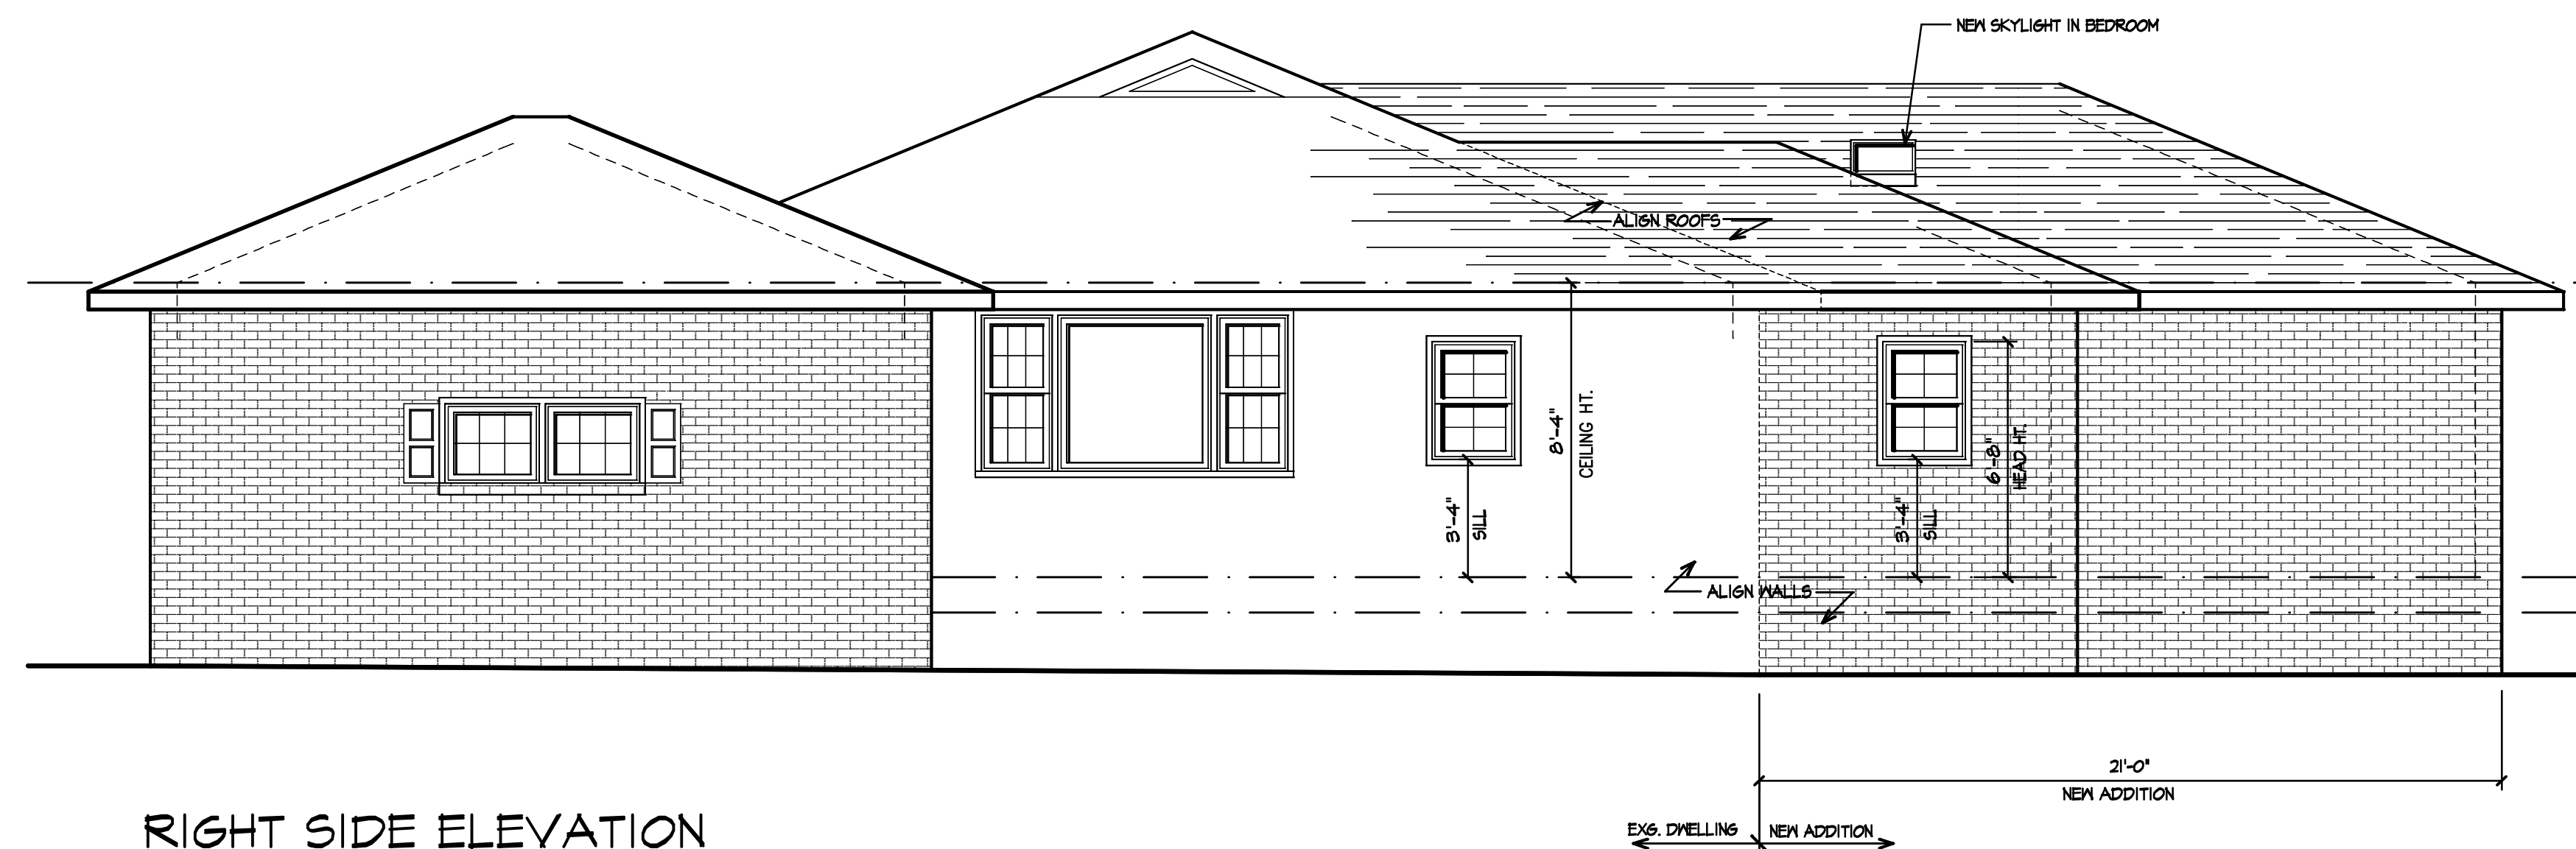

RIGHT SIDE ELEVATION

SCALE: 1/4" = 1'-0"

Issued:	Remarks:

Eric Trepkau
ARCHITECT
5 Union Road, Clinton, NJ 08809
(908) 735-9838
(908) 735-6976 FAX
eric@etrepkau.com
www.etrepkau.com

Eric Trepkau, AIA, NCARB
NJ Lic. No.: AI 15219

Project:
PROPOSED NEW ADDITION & ALTERATIONS TO THE:

**OLSON
RESIDENCE**

Address:
**45 SHERWOOD AVENUE
MADISON, N.J. 07940**

REVISED DESIGN DRAWINGS

Project No. 22-8-2	Sheet Name: ELEVATIONS
Drawn By: ET	A3
Checked By: ET	
Issued: 10/17/22	