


2 EXISTING LEFT SIDE ELEVATION
A7 SCALE: 1/8" = 1'-0"

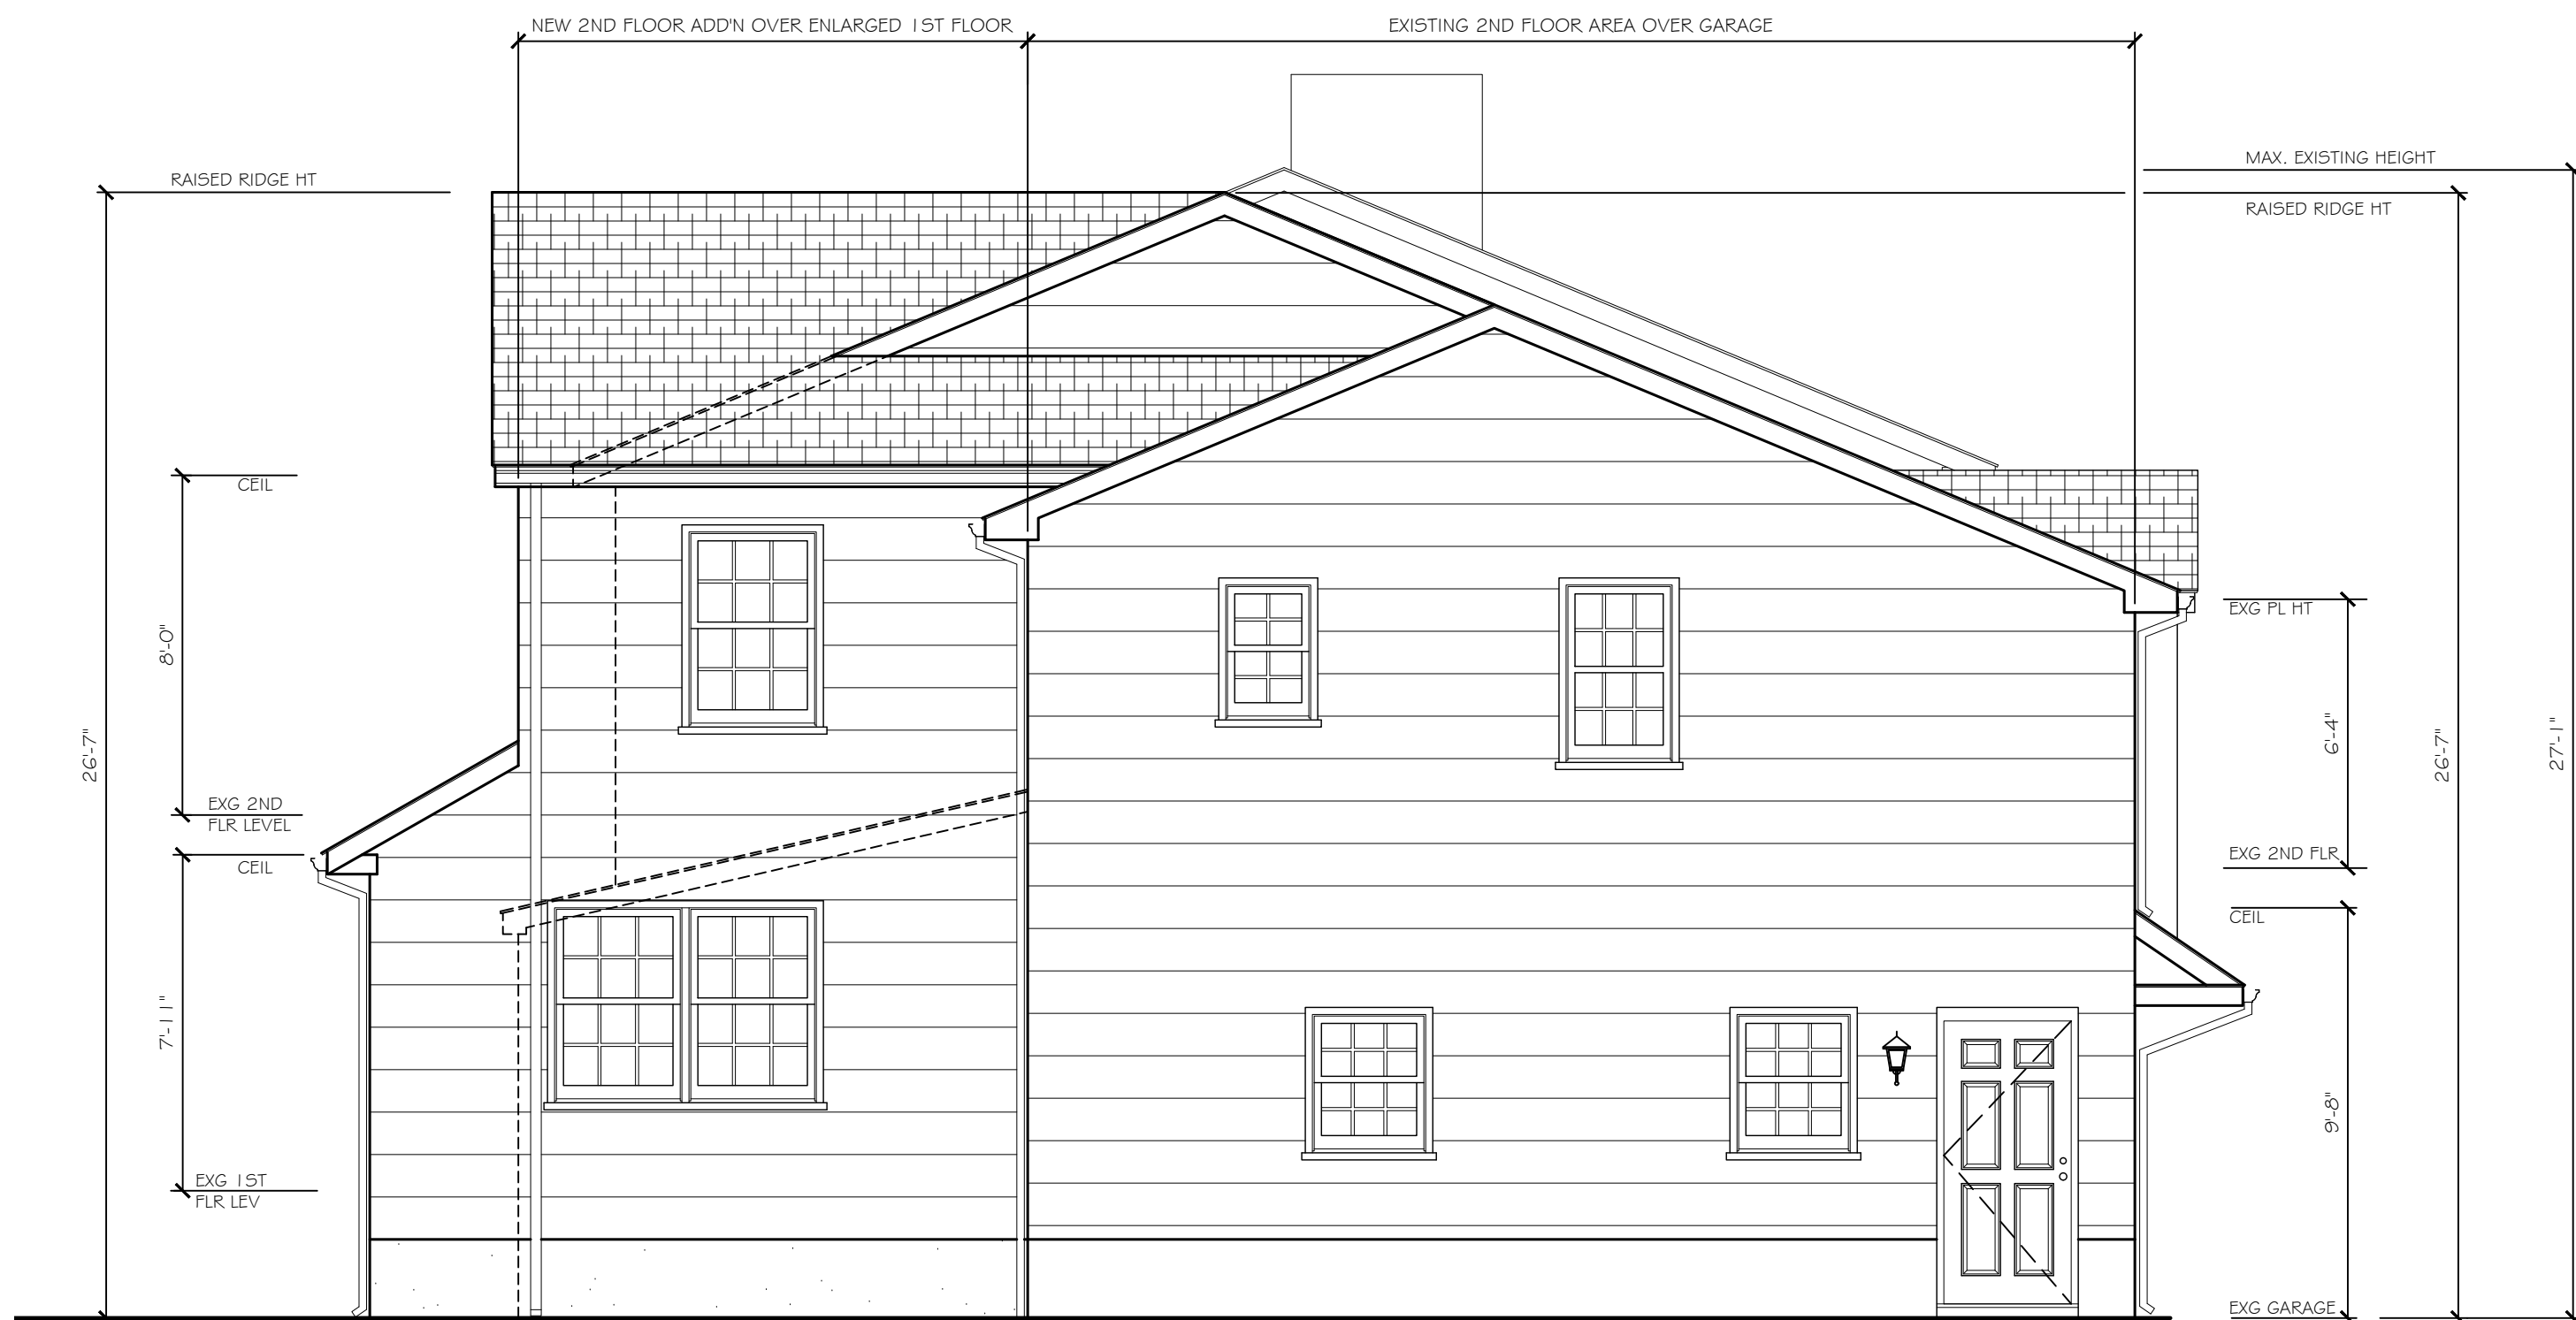

1 PROPOSED LEFT SIDE ELEVATION
A7 SCALE: 1/4" = 1'-0"

JANET SIEGEL
ARCHITECT
AIA, NCARB
17 COOK AVE.
MADISON, NJ 07940
973-295-6963

LICENSE NIRA A1-11410

ADDITION AND ALTERATIONS FOR
ALYSON & BILL O'CONNELL
28 STAFFORD DRIVE, MADISON, NJ 07940

NOT FOR CONSTRUCTION

PROJECT: 22-01

EXISTING CONDITIONS:	2022-02-08
DESIGN DEVELOPMENT:	2022-05-26
B.O.A. APPLICATION REVIEW:	2022-08-22
REVISED FIRST FLOOR:	2022-12-20
B.O.A. APPLICATION REVIEW:	2023-02-02

DRAWN BY: JBS

THIS DRAWING IS THE PROPERTY OF JANET SIEGEL, ARCHITECT AND IS NOT TO BE REPRODUCED, COPIED OR ALTERED IN WHOLE OR IN PART OR USED FOR ANY PURPOSE WITHOUT THE APPROVAL OF JANET SIEGEL. THIS DRAWING IS TO BE RETURNED UPON REQUEST.