



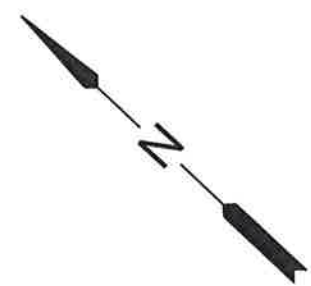


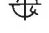


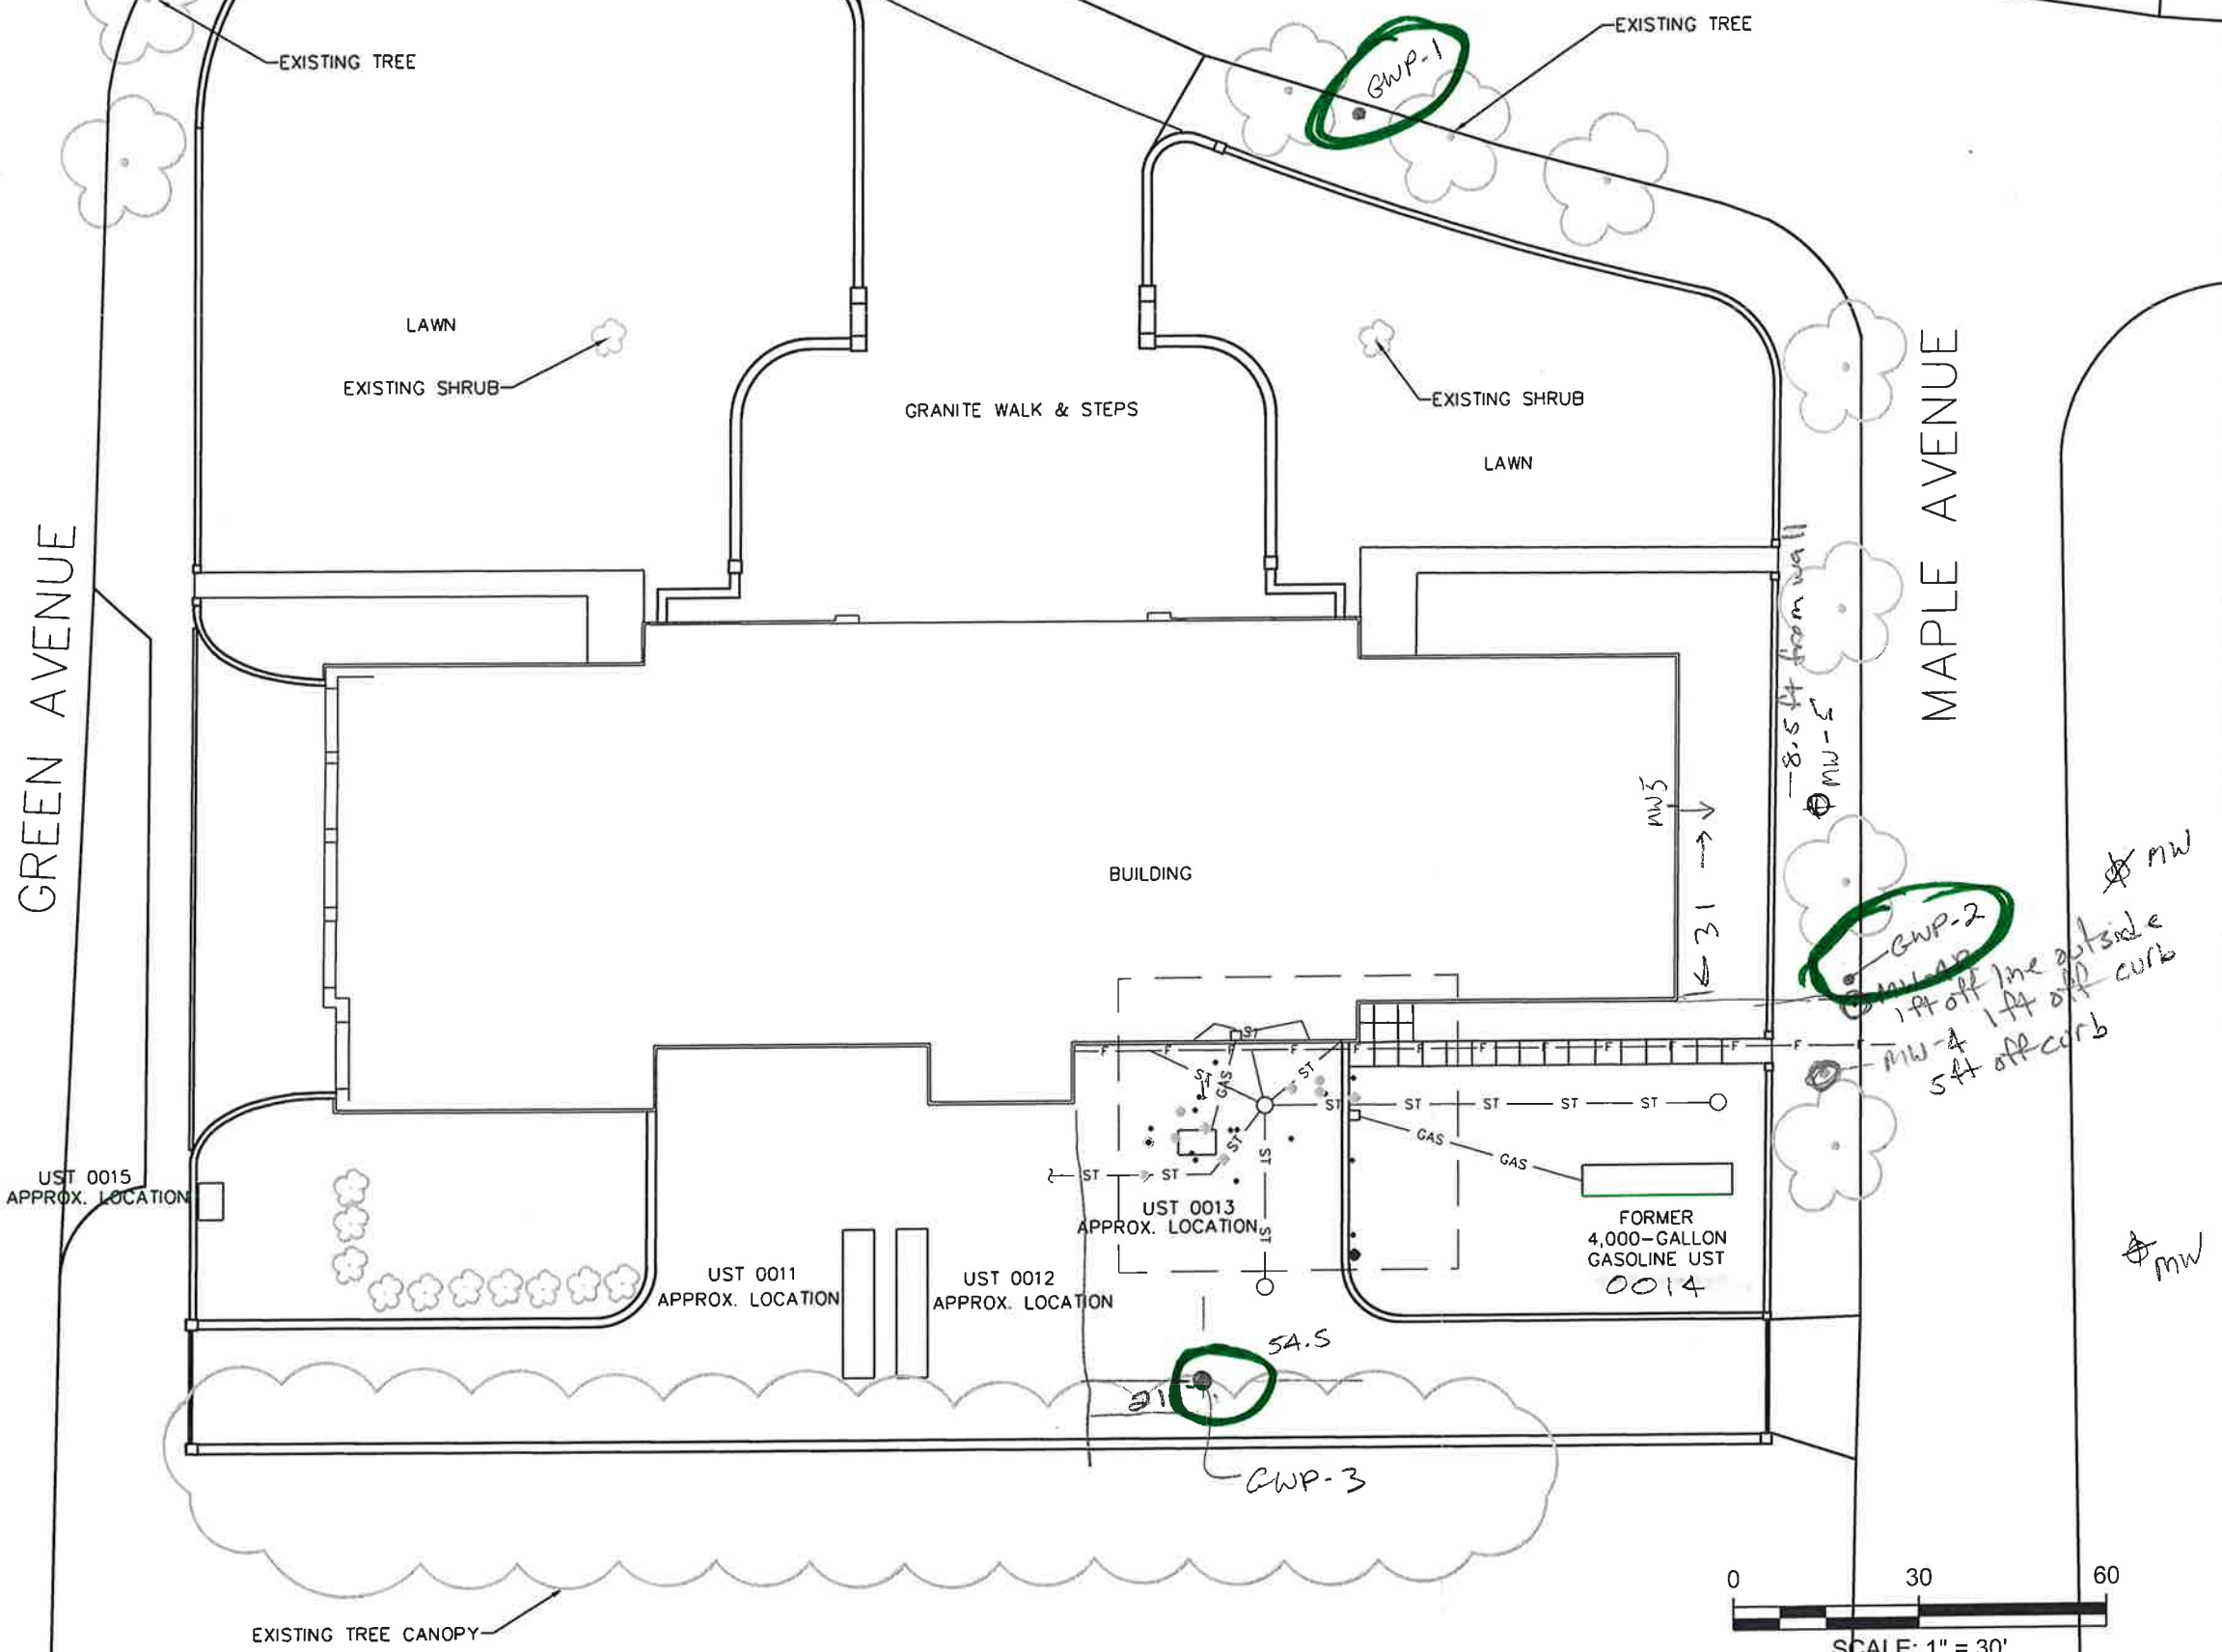

GREEN AVENUE


KINGS ROAD


MAPLE AVENUE



LEGEND

-  TANK
-  MONITORING WELL
-  ABANDONED MONITORING WELL
-  TEMPORARY WELL
-  SOIL SAMPLE POINTS
-  FIBEROPTIC LINE
-  GAS LINE
-  STORM SEWER LINE

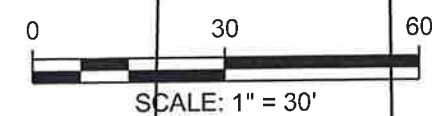

 Certificate No. 24GA28016600	HARTLEY DODGE MEMORIAL BUILDING BOROUGH OF MADISON				
	Designed	Drawn	Checked	Approved	Date

111 Wood Avenue South
 Iselin, New Jersey 08830-4112