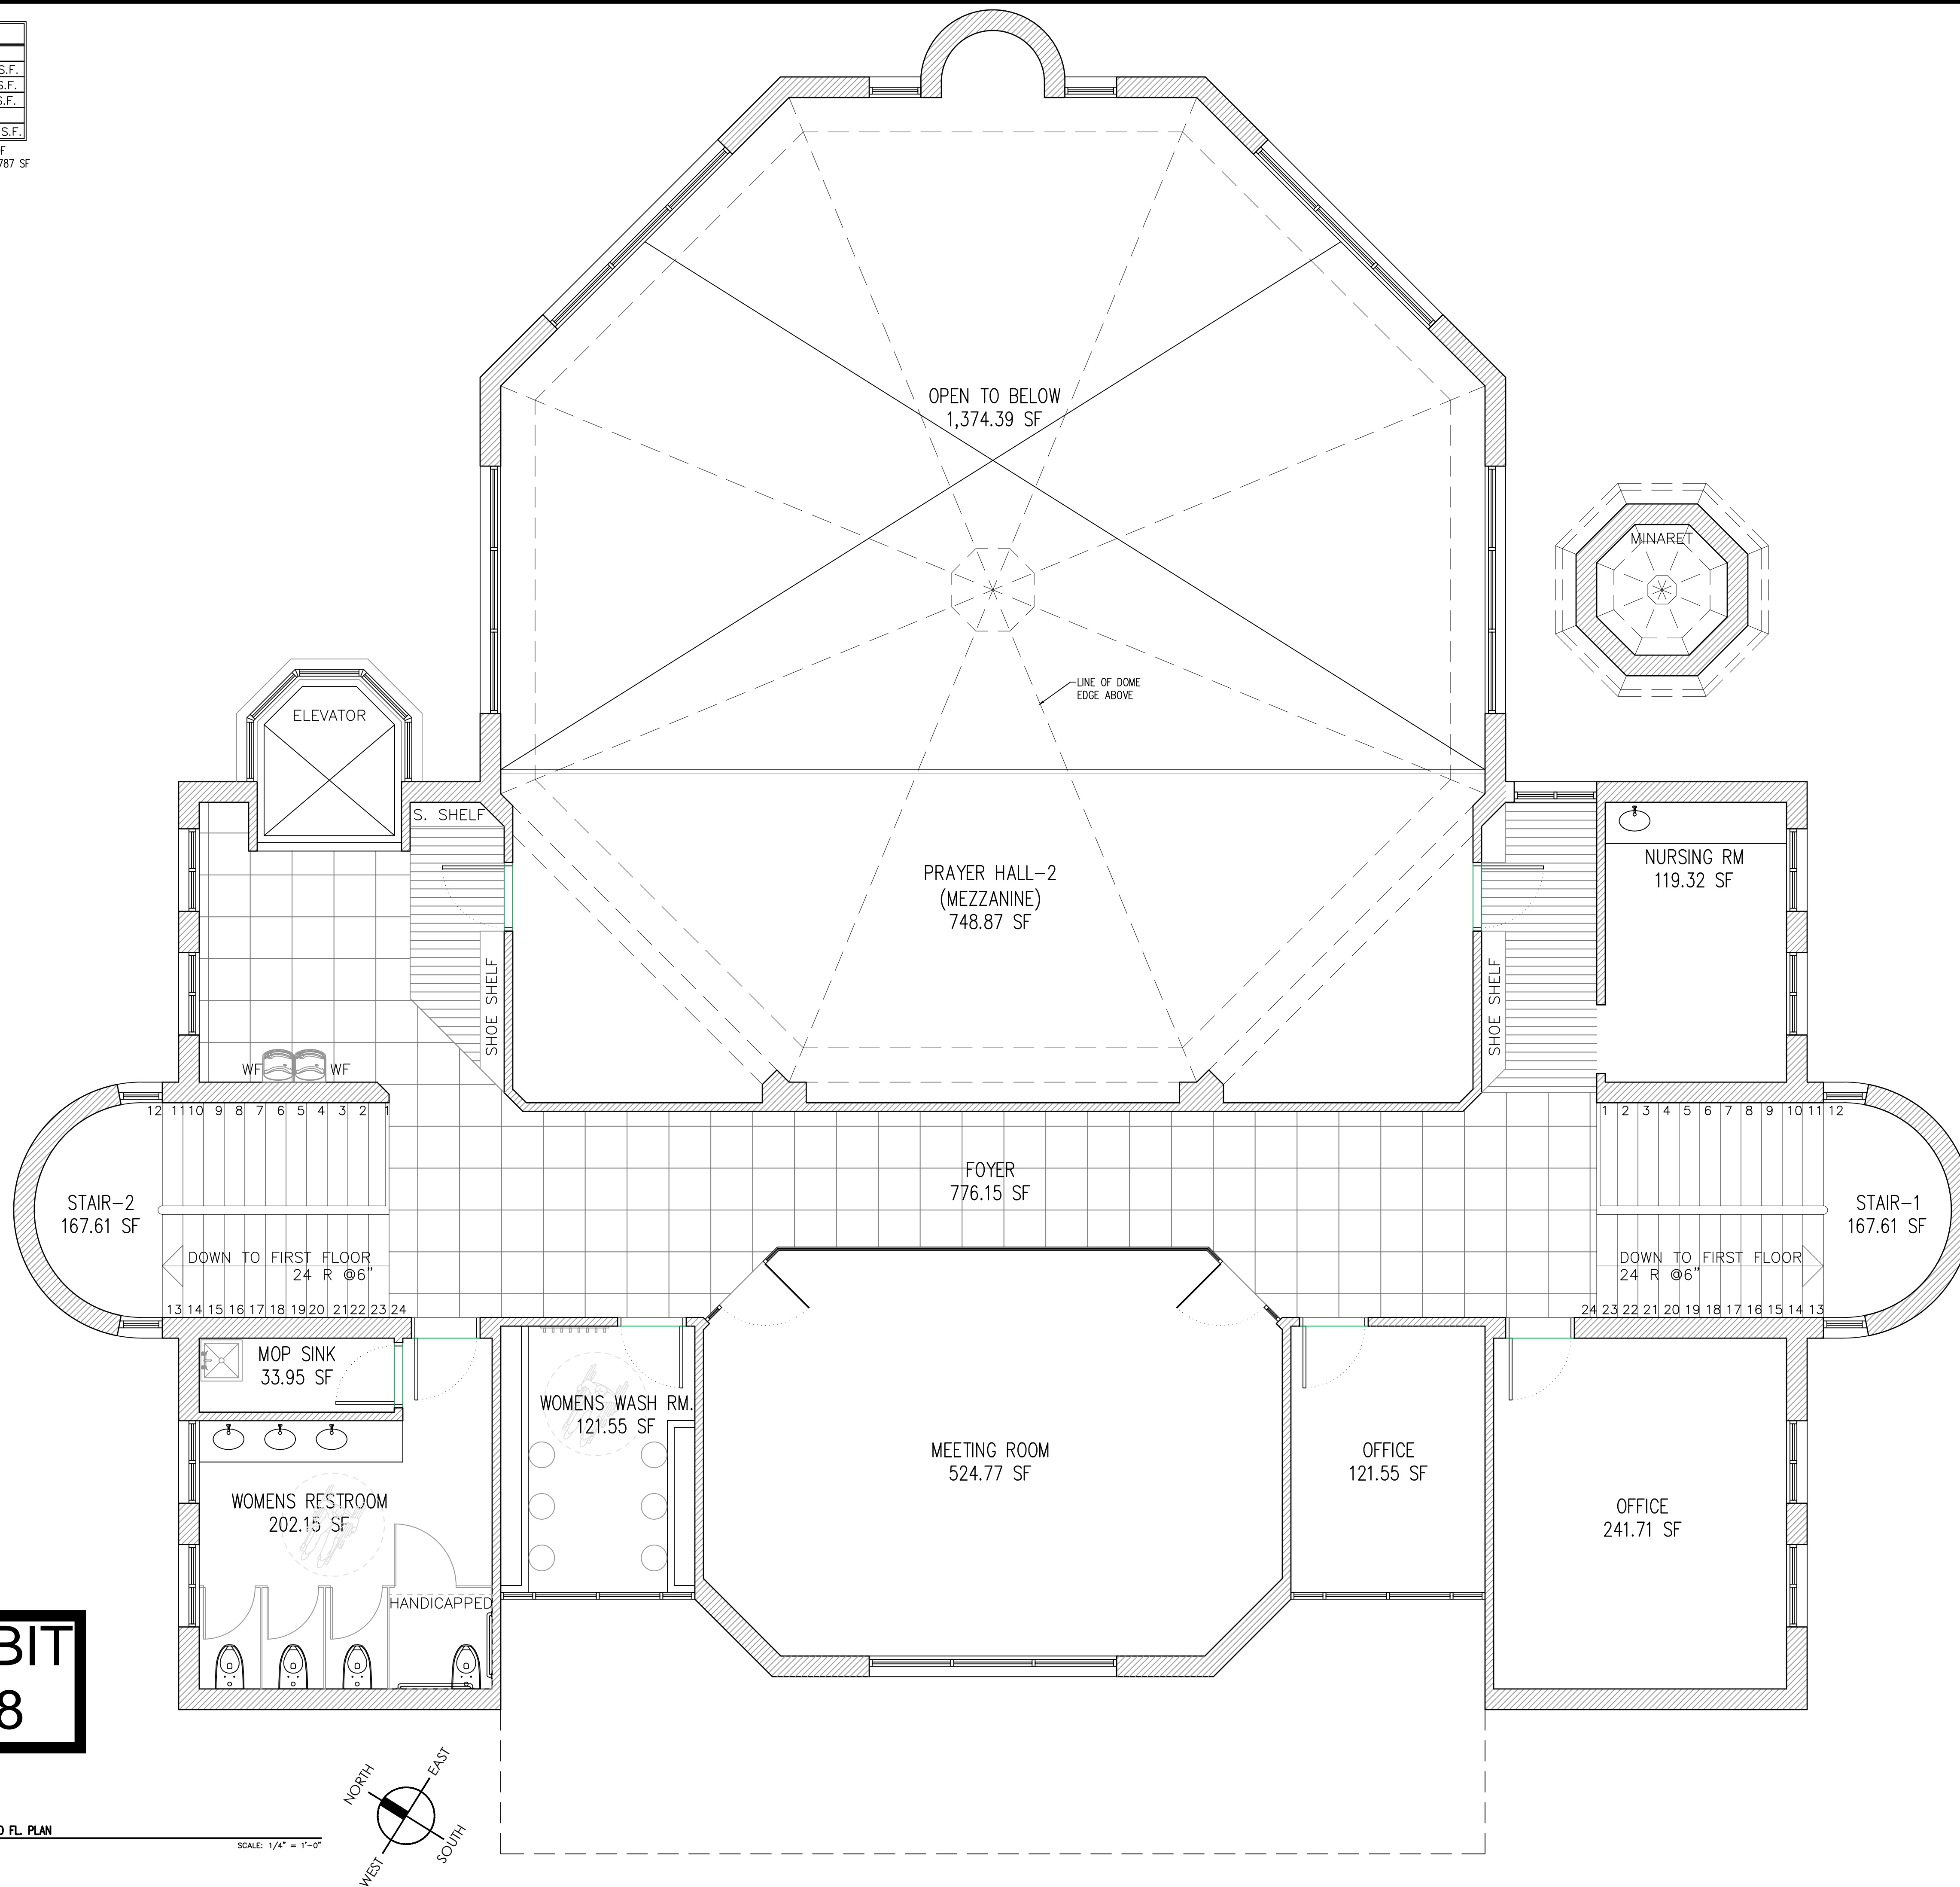


AREA CALCULATIONS	
FLOOR	AREA
BASEMENT	5,353 S.F.
FIRST FLOOR	5,183 S.F.
SECOND FLOOR	* 5,161 S.F.
TOTAL	15,697 S.F.


\* SECOND FLOOR AREA CONSISTS OF  
1,374 SF OPEN AIR ATRIUM AND 3,787 SF  
USABLE AREA




**EXHIBIT  
A-28**

1 2ND FL. PLAN  
A-101

SCALE: 1/4" = 1'-0"

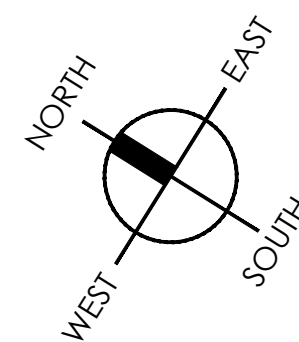

HERITAGE MADISON ARCHITECTURE, LLC.

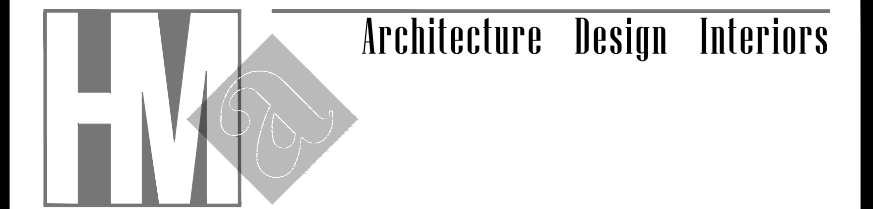


1171 Madison Ave., Suite 201  
Paterson, N.J. 07503  
Tel: (973) 689 8780  
Fax: (862) 239 1888  
admin@hmallc.net www.hmallc.net

**SephAri**

869 Maple Ave., Glen Rock, NJ 07452  
T - 201 471 8272  
sepharilic@gmail.com

DESIGN || CONSTRUCTION  
MANAGEMENT || CONSULTING

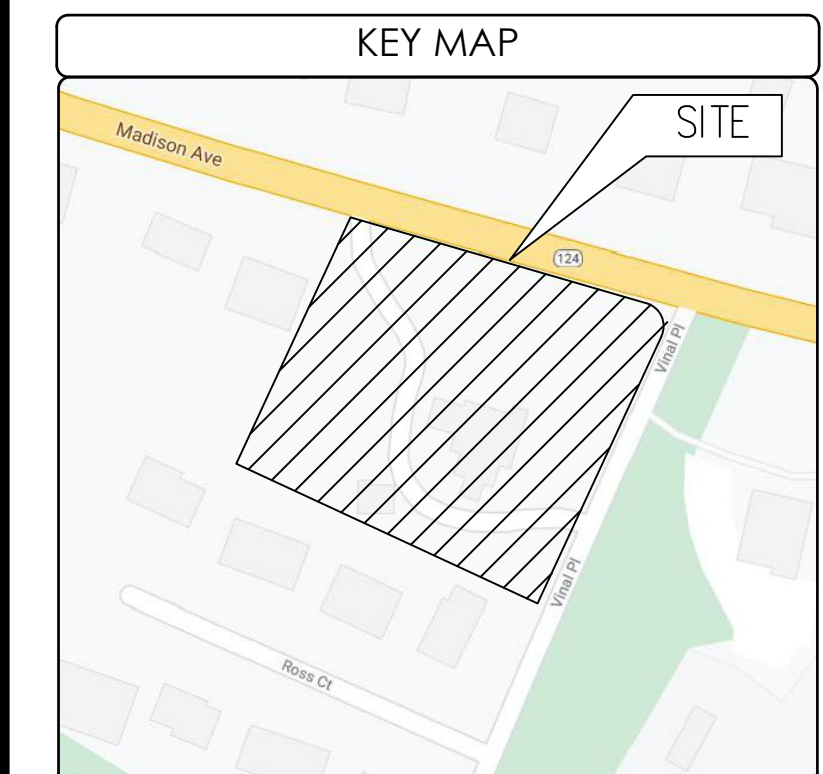

No.	Date:	Revision:

Project No: 20107-20230	Project: <b>MADISON MOSQUE HOUSE OF WORSHIP</b> 120 MADISON AVENUE MADISON, NJ 07940
Date: 3-18-21	Client: *****
Drawn By: J.A.	Checked By: J.Y.A.
Scale: As Noted	Drawing title: 2ND FL PLAN
Lot: 21	
Block: 3101	

Seal: Nassir Almkhtar, RA  
NJ Lic. # 16036  
NY Lic. # 038342

Drawing No:

**A-101**

© Heritage Madison Architecture, LLC